


NOTICE

- MECHANICAL ZONING IS SHOWN FOR REFERENCE ONLY.
- MECHANICAL ZONING MAY NOT MATCH CORRESPONDING TERMINAL UNIT NUMBER. REFER TO FLOOR PLANS AND EXISTING CONDITIONS FOR CORRESPONDING TERMINAL UNIT.

NOTES

- ① EXISTING MECHANICAL TEMPERATURE CONTROL ZONE.
- ② NEW MECHANICAL TEMPERATURE CONTROL ZONE.

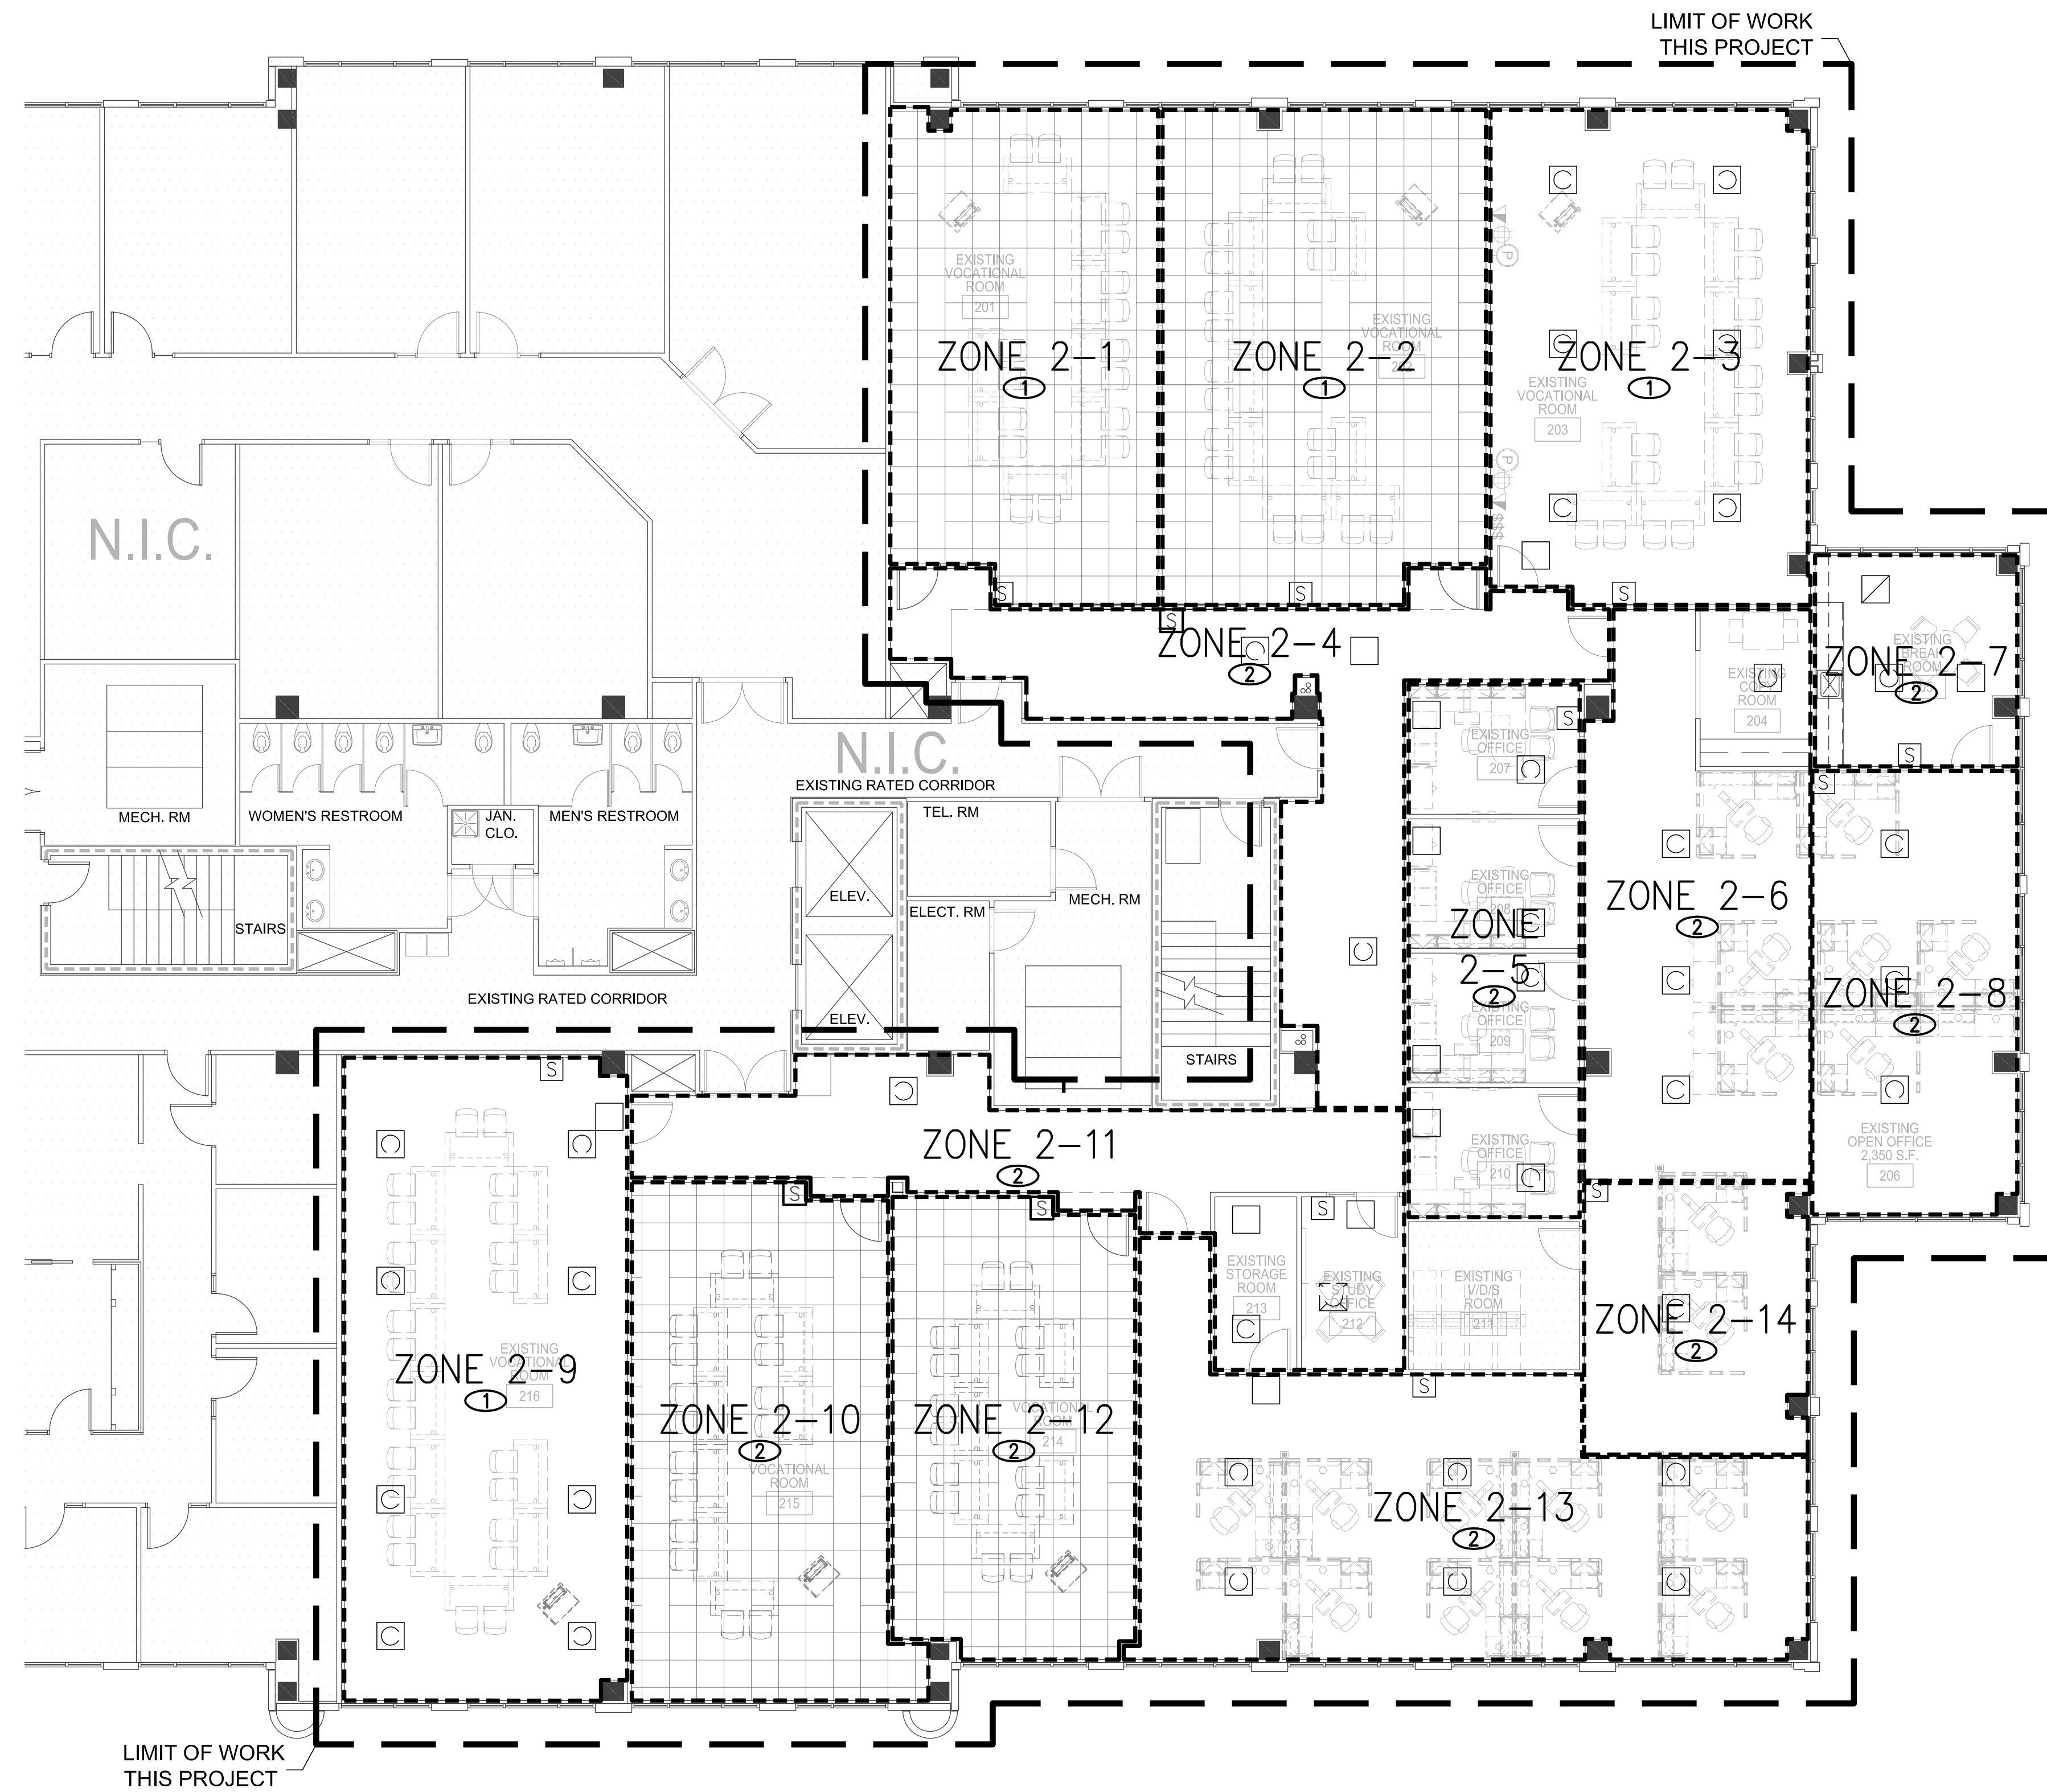

MECHANICAL TEMPERATURE CONTROL ZONE PLAN - LEVEL TWO

SCALE: 1/8"=1'-0"



DRAWING ISSUE LOG:	
NO.	DESCRIPTION
A	CONSTRUCTION DOCUMENT REVIEW
B	CHANGE SET

CARPENTER SELLERS DEL GATTO
ARCHITECTS

1919 S. JONES SUITE C - LAS VEGAS, NV 89146
(702) 251-8896 - FAX (702) 251-8876

MECHANICAL TEMPERATURE CONTROL ZONE PLAN - LEVEL TWO
A COMMERCIAL TENANT IMPROVEMENT FOR
UNIVERSITY OF PHOENIX - WEST PALM BEACH, FL
7111 FAIRWAY DRIVE
PALM BEACH GARDENS, FL 33418
(REMODEL)

REVISIONS:	
NO.	DESCRIPTION

DATE:	08-08-2011
JOB NO.:	U11-029
FILE NAME:	110413_M3-2.DWG
DO NOT SCALE DRAWINGS	

SHEET NO:
M3.2

jba
consulting engineers

JBA Las Vegas
5155 W Patrick Ln
Las Vegas, NV 89116
p 702.362.9200

P:\11_0413\Drawings\BAW\110413_M3-2.dwg, 8/10/2011 8:58:52 AM, smwpf