




05 CABINET DETAIL  
SCALE: 1/4"=1'-0"

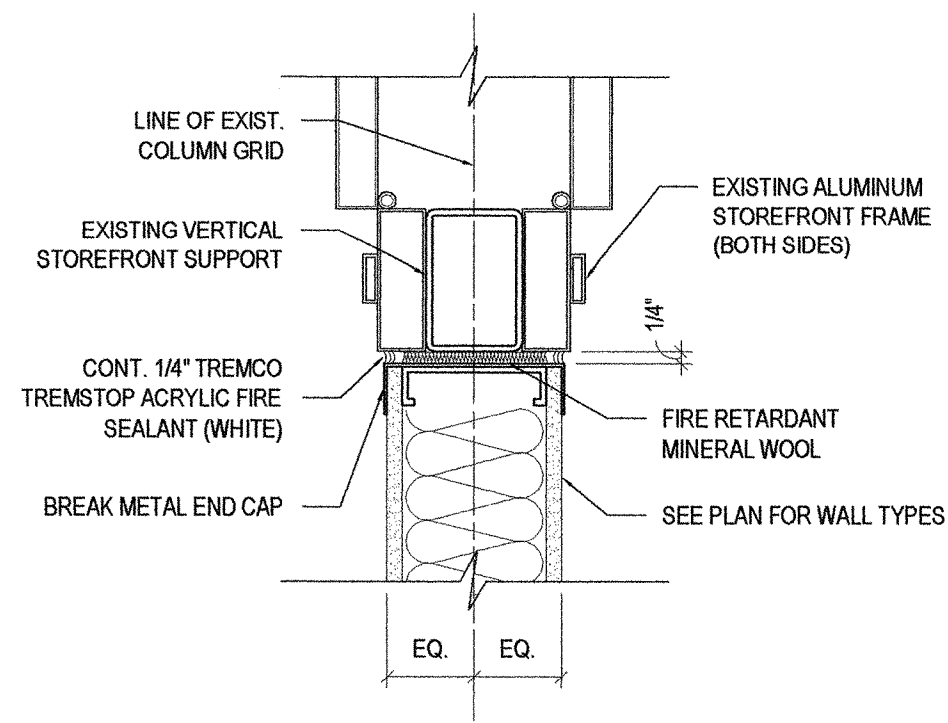


04 STOREFRONT DETAIL  
SCALE: 1 1/2"=1'-0"

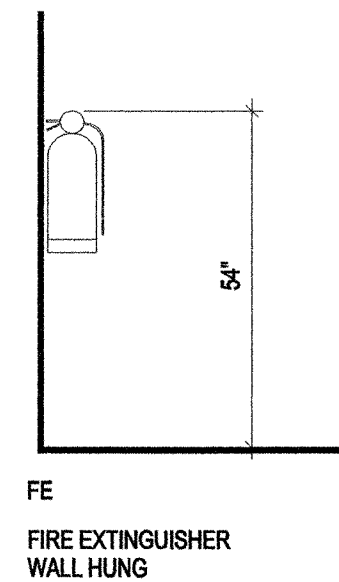


03 FIRE EXTINGUISHER DETAIL  
SCALE: 1 1/2"=1'-0"

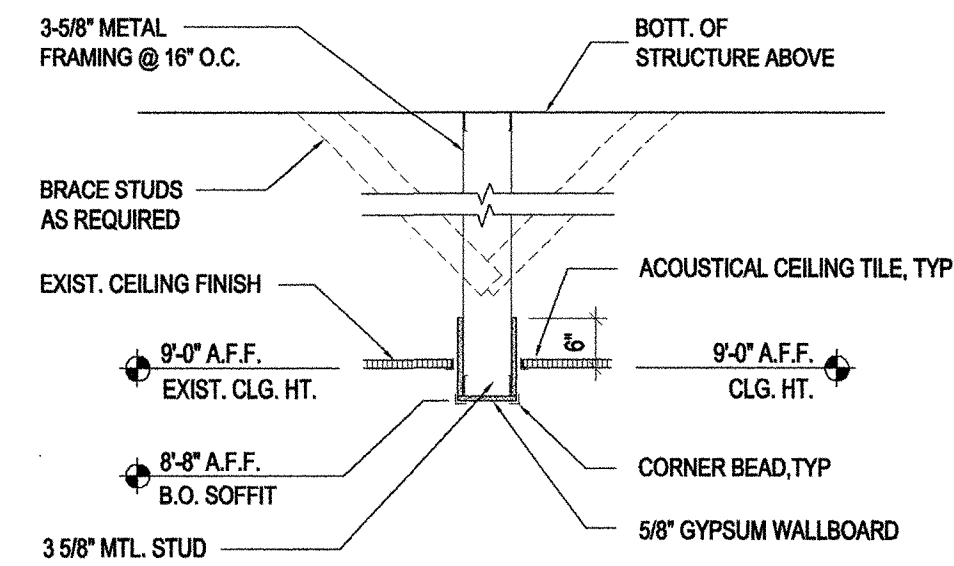


02 CEILING DETAIL  
SCALE: 1/2"=1'-0"

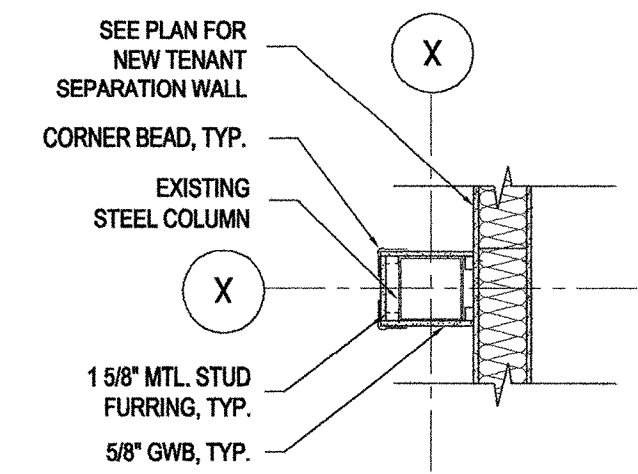

01 COLUMN DETAIL  
SCALE: 1/2"=1'-0"

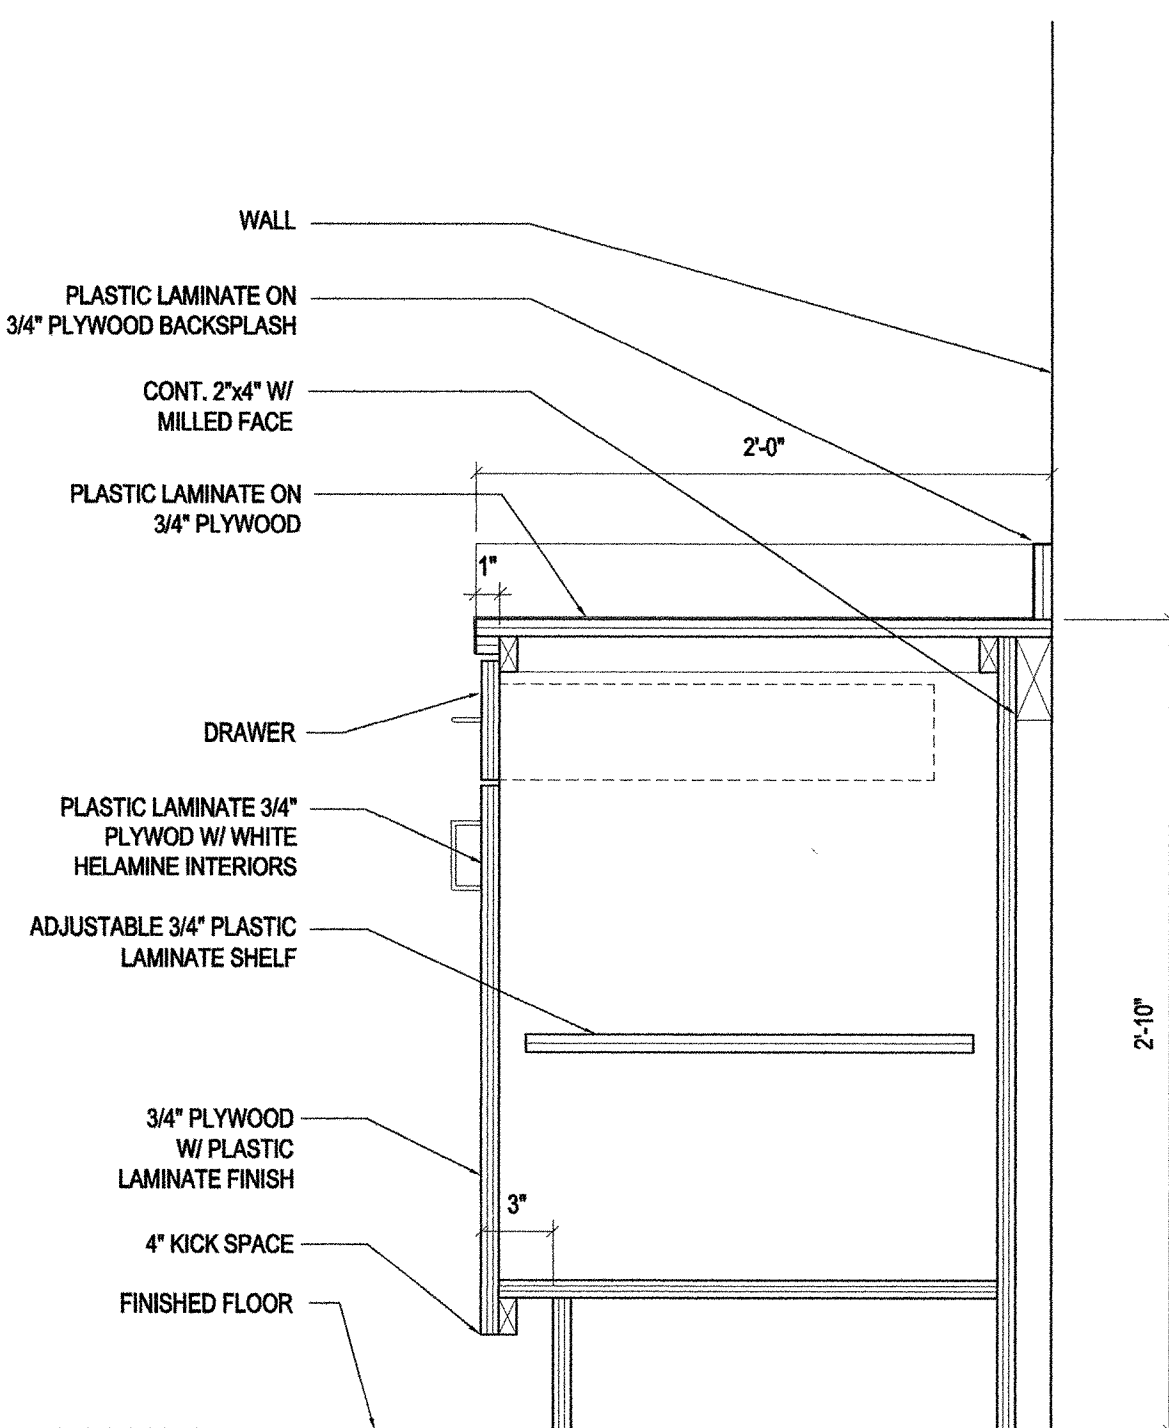


07 CABINET DETAIL  
SCALE: 1-1/2"=1'-0"

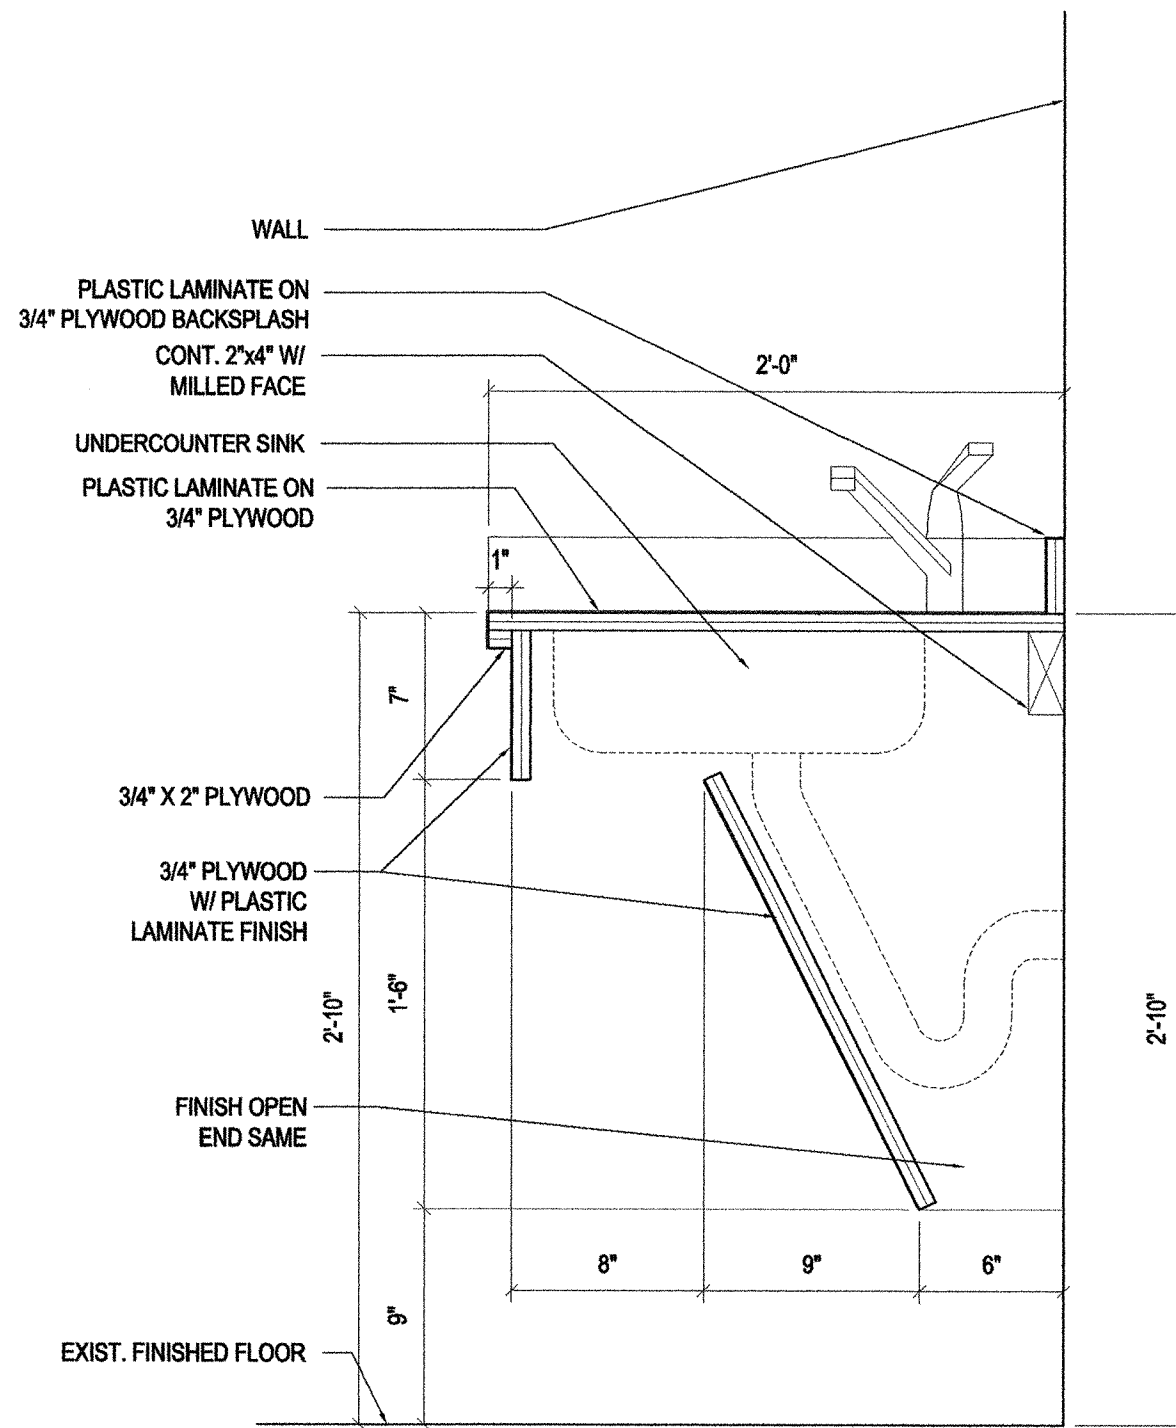


06 CABINET DETAIL  
SCALE: 1-1/2"=1'-0"

**WALL TYPE NOTES:**


- FOR ALL FIRE RATED WALLS PROVIDE STENCILING ABOVE CEILING STATING "FIRE AND SMOKE BARRIER - PROTECT ALL OPENINGS".
- REFER TO FLOOR PLAN FOR LOCATIONS OF RATED WALL ASSEMBLIES; CONTRACTOR SHALL BE RESPONSIBLE FOR MAINTAINING ALL NOTED RATINGS.
- WALL BOARD AND SURFACE FINISH MATERIAL SHALL EXTEND A MINIMUM OF 6" ABOVE NEAREST ADJACENT CEILING, UNLESS NOTED OTHERWISE.
- PROVIDE 1/2" PLYWOOD BACKING AT ALL PARTITIONS TO RECEIVE WALL MOUNTED EQUIPMENT. VERIFY LOCATIONS WITH TENANT.
- REFER TO THE NATIONAL GYPSUM ASSOCIATION FOR CONTROL JOINT LOCATIONS AND RECOMMENDATIONS.
- ALL PENETRATIONS OF RATED STEEL STUD PARTITION WALLS AND WALL EXTENSIONS, FLOOR AND ROOF SHALL BE CONSTRUCTED IN ACCORDANCE WITH ONE OF THE FOLLOWING UL SYSTEMS:  
SYSTEM NO. C-AJ-2218 SYSTEM NO. W-L-1176  
SYSTEM NO. C-AJ-1014 SYSTEM NO. W-L-2154  
SYSTEM NO. W-L-1054 SYSTEM NO. W-L-2148
- ALTERNATE PENETRATION PROTECTION SYSTEMS MUST BE TEST CERTIFIED AND SUBMITTED FOR REVIEW.

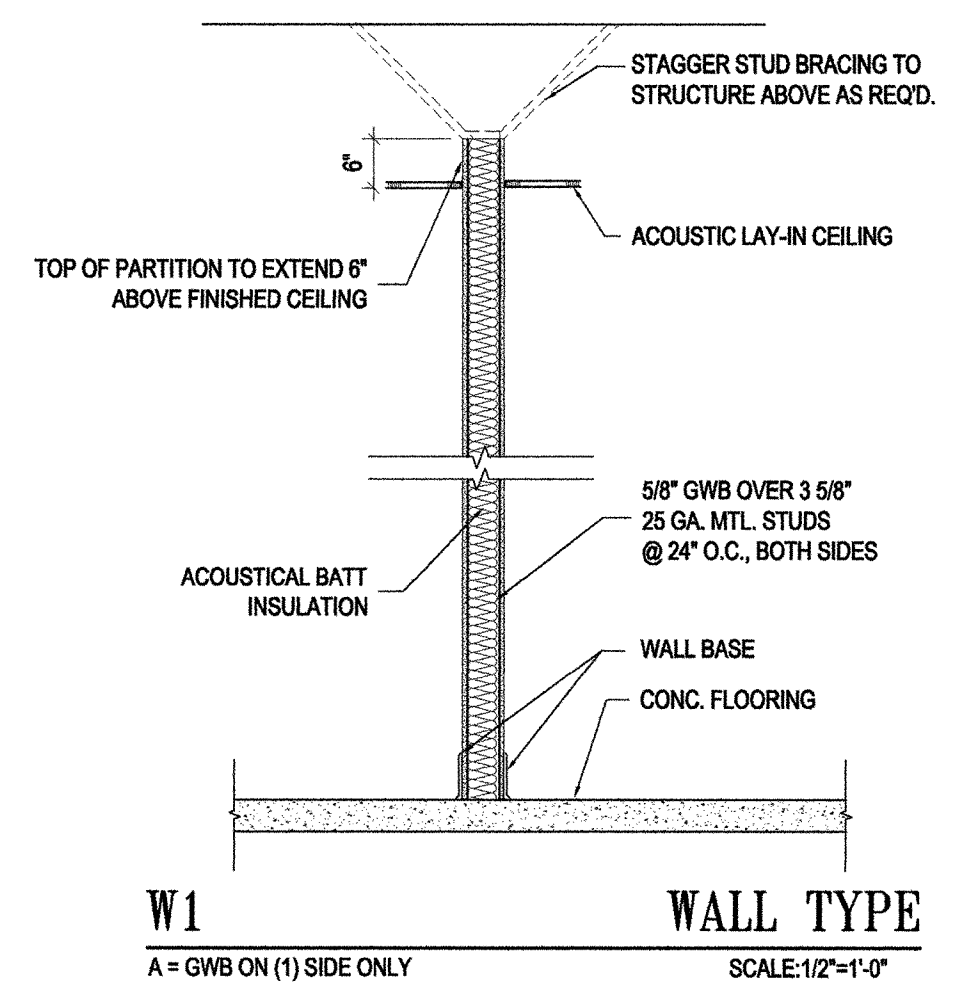

W1 WALL TYPE  
A = GWB ON (1) SIDE ONLY  
SCALE: 1/2"=1'-0"

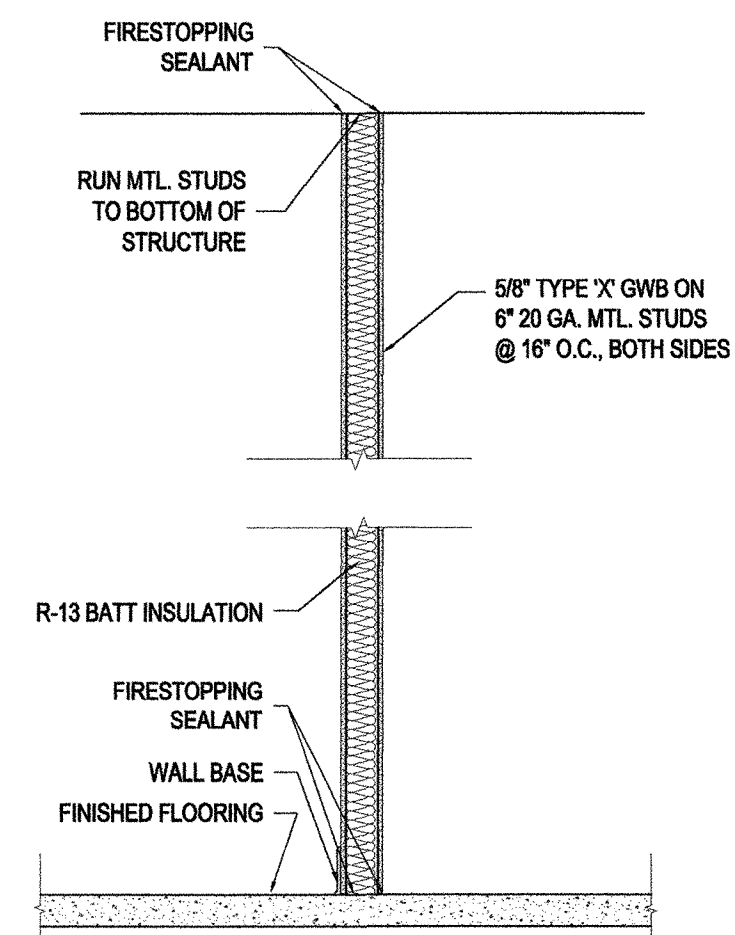

W2 WALL TYPE  
UL DESIGN No. U465  
SCALE: 1"=1'-0"

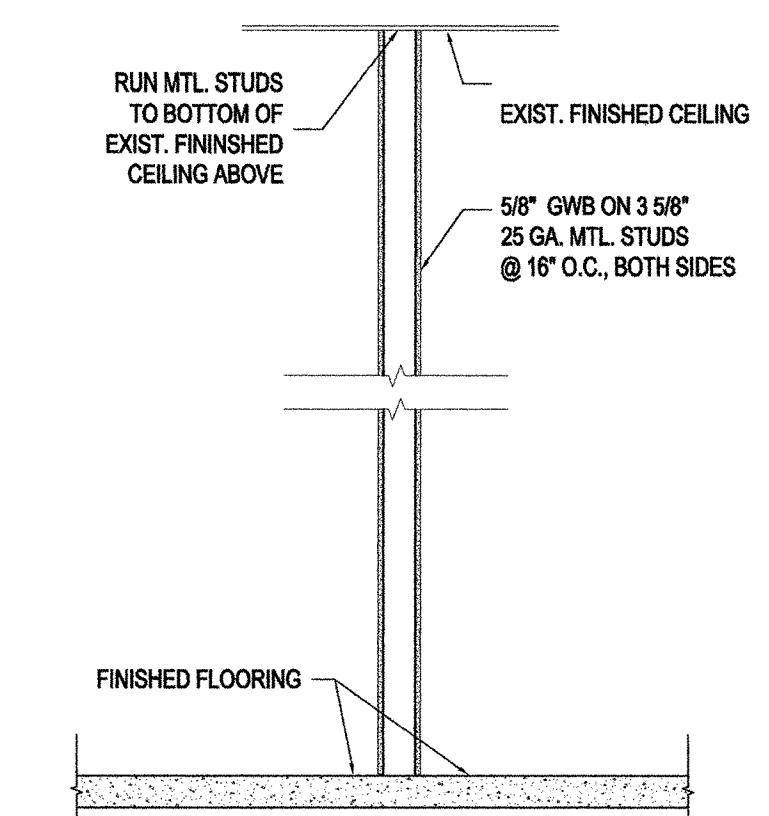

W3 WALL TYPE  
SCALE: 1/2"=1'-0"

Tenant Improvement for:  
**Building 3 - Suite 101**  
The Gardens Park of Commerce  
Palm Beach Gardens, Florida

commission 212031  
date: 5-29-12  
revision date  
no. ☐  
☐  
☐  
☐  
☐  
☐  
☐  
drawing  
**A2.1**  
copyright 2012

THE CONTENTS OF THESE DOCUMENTS, INCLUDING OF THE DESIGN ARE COPYRIGHTED AND PROPRIETARY. THE ARCHITECT SHALL USE ALL LEGAL AGENCIES AVAILABLE TO PROTECT SAID COPYRIGHT. ANY USE NOT AUTHORIZED IN WRITING BY THE ARCHITECT IS PROHIBITED.