

designed S.B.D.
drawn T.J.C.
checked S.B.D.
date 02/03/12
scale 1/4" = 1'-0" U.N.O.
job no. 10244.ccm

Scott Blakeslee Disher
AR-0011566 AA-0003285

CLUBHOUSE UNIVERSITY DAYCARE
JUPITER FARMS SHOPPING CENTER
PALM BEACH COUNTY, FLORIDA

project
ARCHITECTURAL
Studio, Inc.

Architecture
Planning

300 Avenue of Champions
Suite 260
Palm Beach Gardens, Florida 33418
Phone 561.202.6990
Fax 561.296.2494
archstudiofl.com

drawing
FLOOR PLAN

sheet
A-1


of

BUILDING CALCULATIONS

AIR CONDITIONED AREAS	
DAYCARE FACILITY	4999 SF
A/C	4999 SF
NON CONDITIONED AREAS	
COVERED PORCH	2208 SF
	2208 SF
GROSS AREA	7207 SF

SPACE CALCULATIONS

CLASSROOM AREA CALCS	
ROOM A	401 SF
ROOM B	475 SF
ROOM C	552 SF
ROOM D	598 SF
ROOM E	614 SF
ROOM F	599 SF
	3238 SF
NON CLASSROOM AREAS	
HALLWAY AREA	713 SF
LOBBY	90 SF
RECEPTION AREA	89 SF
OFFICE	90 SF
JANITOR CLST.	49 SF
KITCHEN	84 SF
BOYS RESTROOM	54 SF
GIRLS RESTROOM	54 SF
RESTROOM E & F	72 SF
RESTROOM D	33 SF
RESTROOM C	22 SF
RESTROOM B	22 SF
STAIR WELL	40 SF
	1411 SF

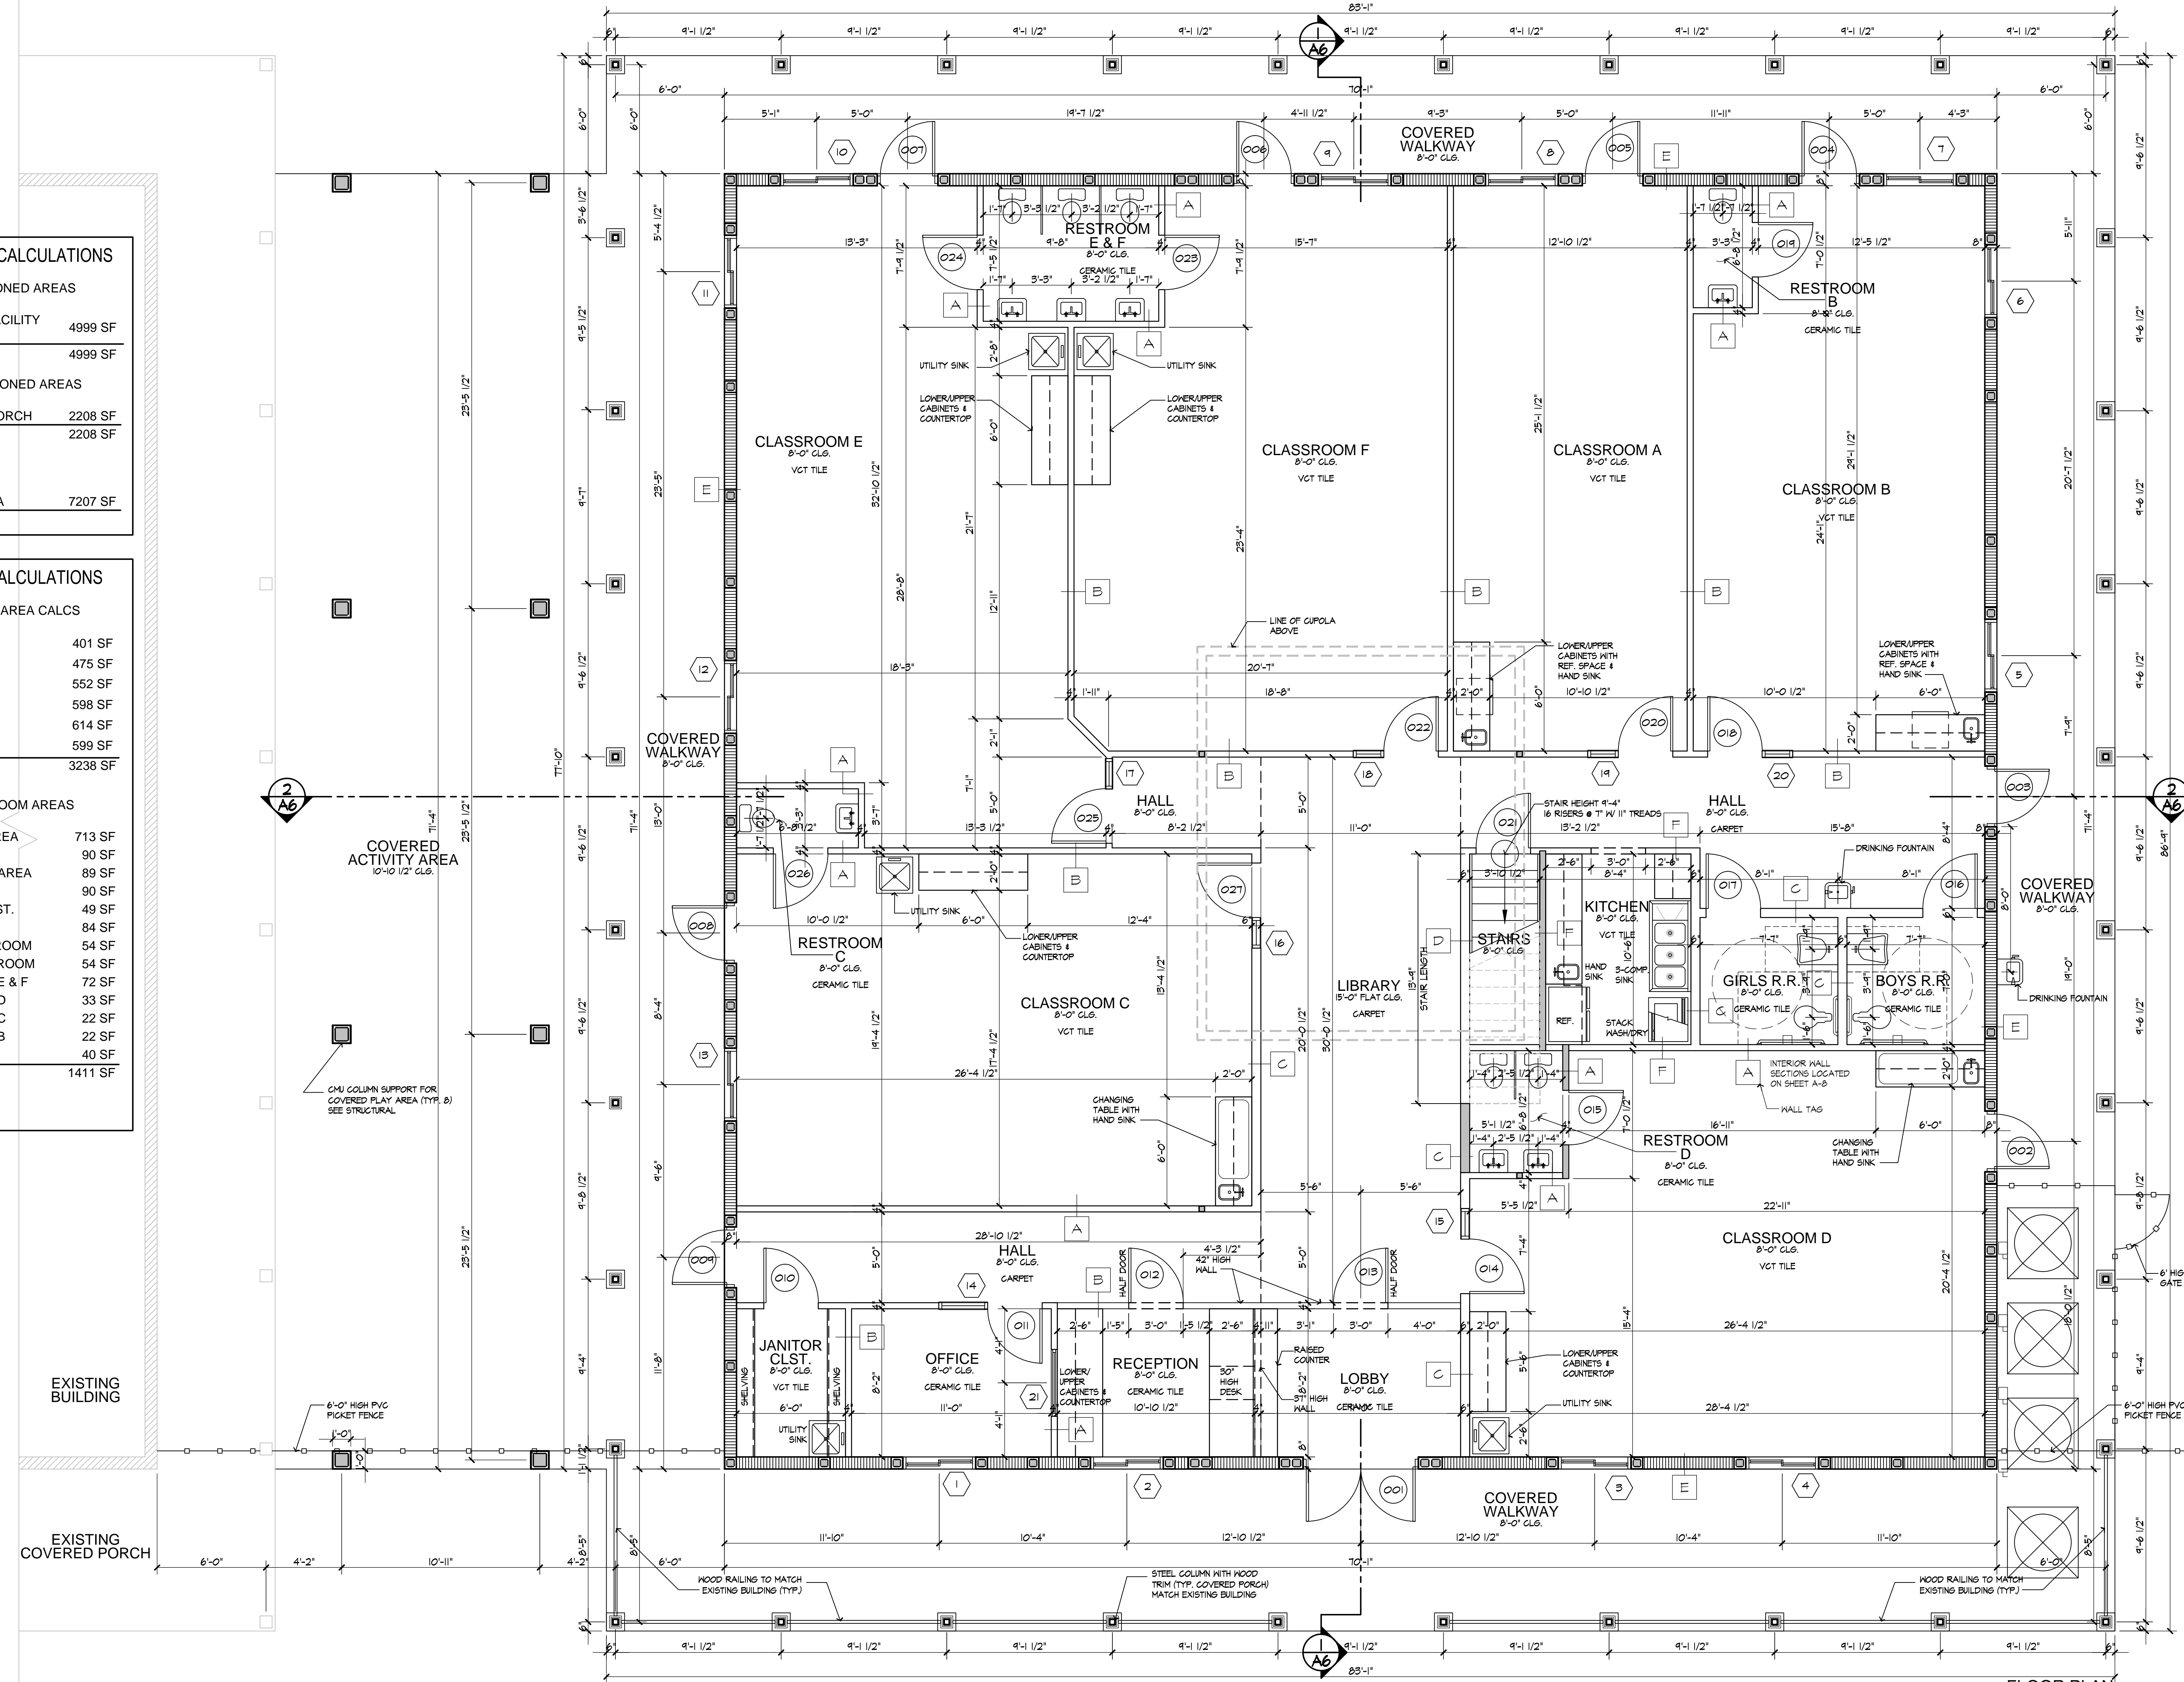

FLOOR PLAN
SCALE: 1/4" = 1'-0"