


1 PARTITION TYPE (1HR)
3/4" = 1'-0"

2 PARTITION TYPE (INTERIOR)
3/4" = 1'-0"



3 PARTITION TYPE (1/2 HEIGHT)
3/4" = 1'-0"

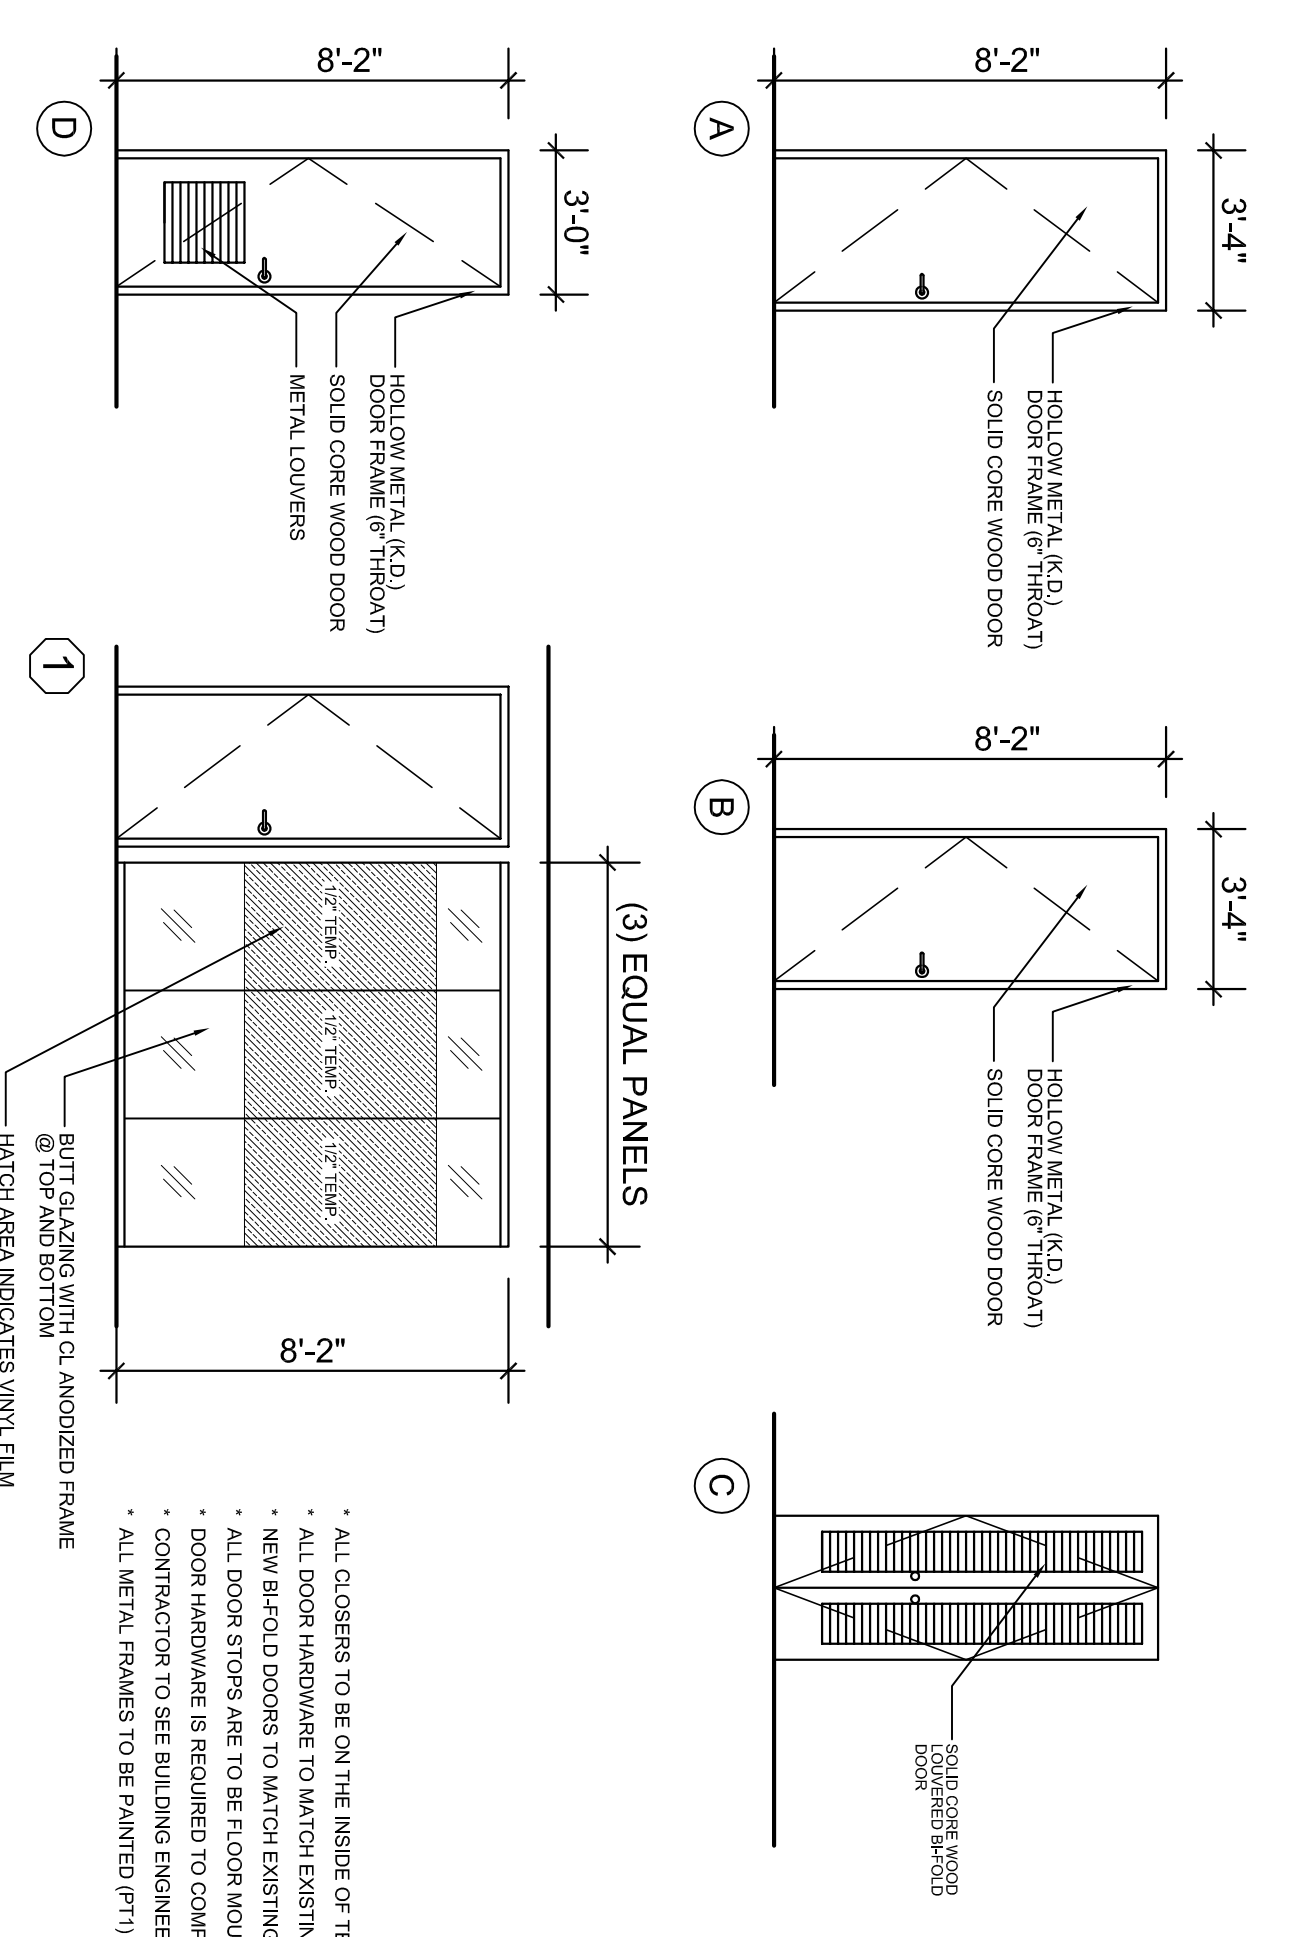

DOOR SCHEDULE


MARK	LABEL	DOOR				FRAME	REMARKS
		MAT	TYPE	W	H		
A	20 MINUTE	WD	FLUSH	30"	80"	1-3/4"	2" FM
B		WD	FLUSH	30"	80"	1-3/4"	2" FM
C		WD	FLUSH	28"	80"	1-3/4"	2" FM
D		WD	FLUSH	28"	80"	1-3/4"	2" FM

4 DOOR/SWINDOWS
1/4" = 1'-0"

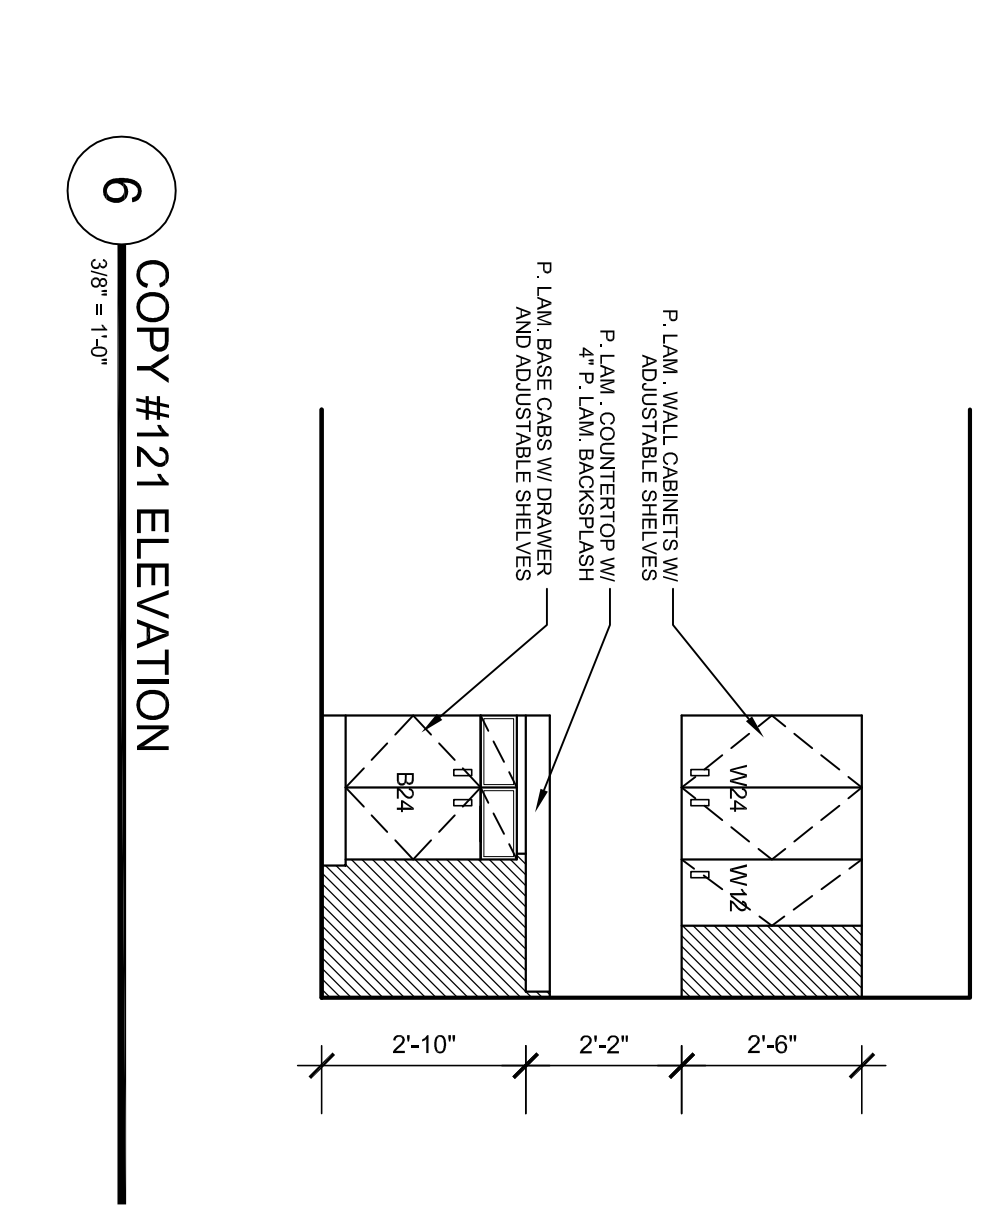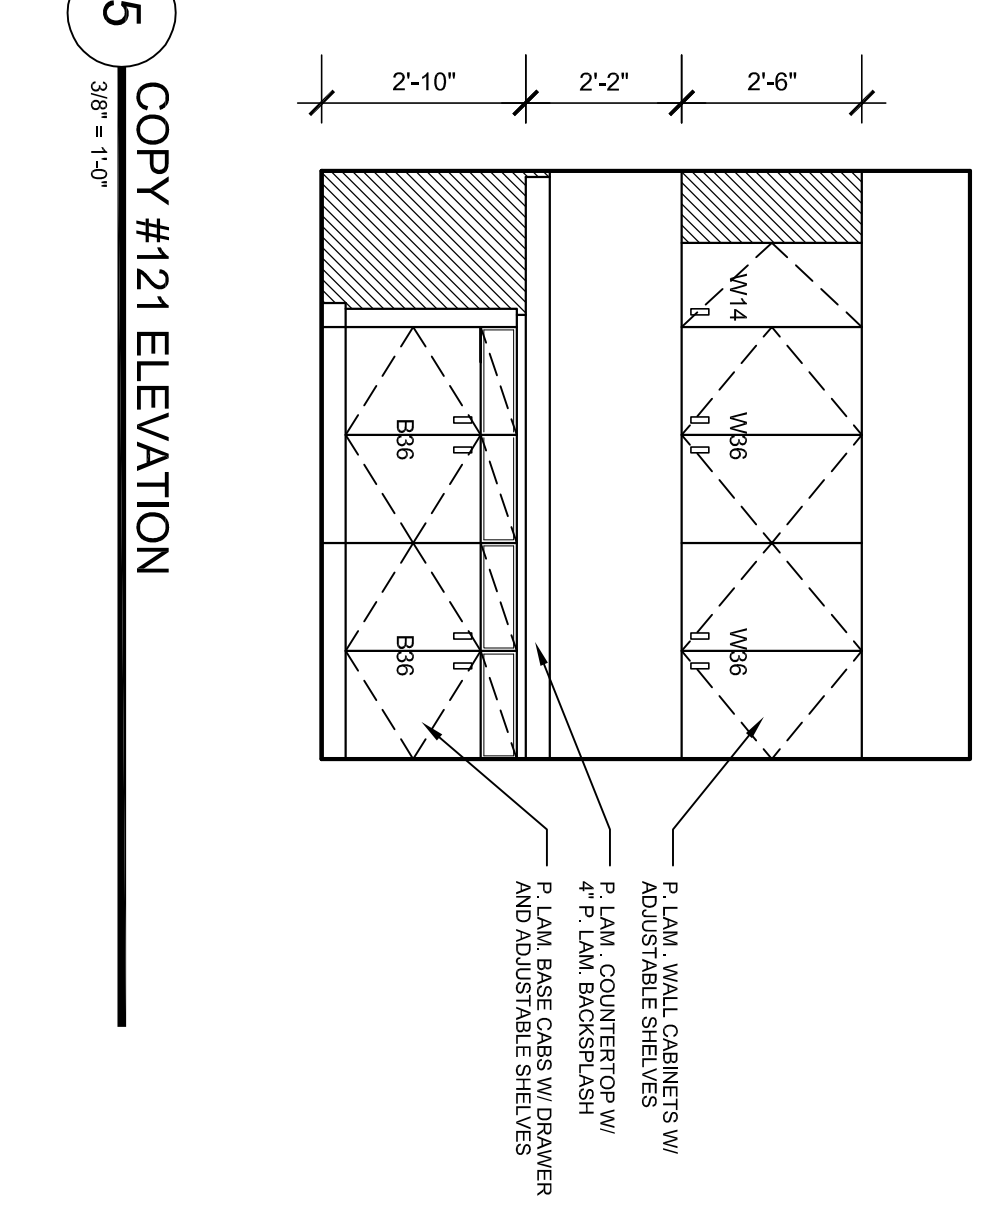

5 COPY #121 ELEVATION
3/8" = 1'-0"

6 COPY #121 ELEVATION
3/8" = 1'-0"

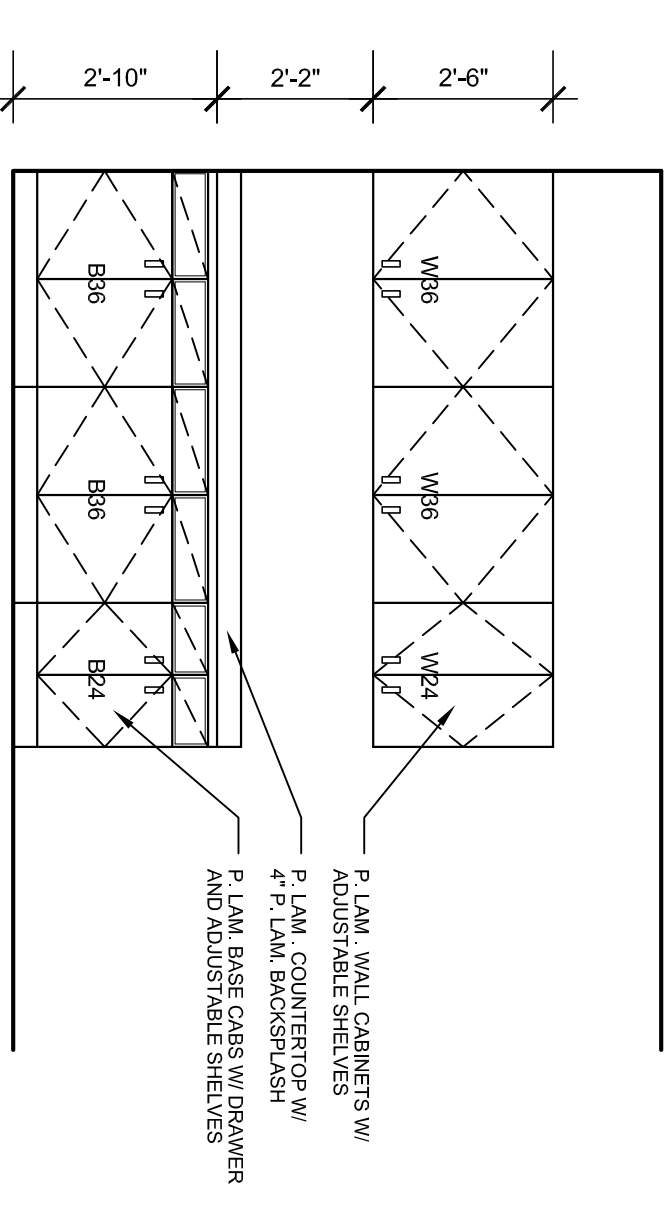

7 COPY #103 ELEVATION
3/8" = 1'-0"

MK	ROOM NAME	FLOOR		BASE		WALLS		CEILING		REMARKS
		MAT	HT	MAT	HT	MAT	FIN	MAT	FIN	
100	RECEPTION	EXISTING		V.1.1	4"	GWB	P.1.1	EXISTING	9'-0"	
101	CONFERENCE	GPT		V.1.2	4"	GWB	P.1.1	ACT1	9'-0"	
102	CLOSET	VCT		V.1.2	4"	GWB	P.1.1	ACT1	9'-0"	
103	COPY	GPT		V.1.1	4"	GWB	P.1.1	ACT1	9'-0"	
104	OFFICE	GPT		V.1.1	4"	GWB	P.1.1	ACT1	9'-0"	
105	CLOSET	VCT		V.1.2	4"	GWB	P.1.1	ACT1	9'-0"	
106	CORRIDOR	GPT		V.1.1	4"	GWB	P.1.1	ACT1	9'-0"	
107	OFFICE	GPT		V.1.1	4"	GWB	P.1.1	ACT1	9'-0"	
108	CORRIDOR	GPT		V.1.1	4"	GWB	P.1.1	ACT1	9'-0"	
109	OFFICE	GPT		V.1.1	4"	GWB	P.1.1	ACT1	9'-0"	
110	OFFICE	GPT		V.1.1	4"	GWB	P.1.1	ACT1	9'-0"	
111	OFFICE	GPT		V.1.1	4"	GWB	P.1.1	ACT1	9'-0"	
112	OFFICE	GPT		V.1.1	4"	GWB	P.1.1	ACT1	9'-0"	
113	OFFICE	GPT		V.1.1	4"	GWB	P.1.1	EXISTING	9'-0"	
114	OFFICE	GPT		V.1.1	4"	GWB	P.1.1	EXISTING	9'-0"	
115	OFFICE	GPT		V.1.1	4"	GWB	P.1.1	ACT1	9'-0"	
116	OFFICE	GPT		V.1.1	4"	GWB	P.1.1	ACT1	9'-0"	
117	OFFICE	GPT		V.1.1	4"	GWB	P.1.1	ACT1	9'-0"	
118	OFFICE	GPT		V.1.1	4"	GWB	P.1.1	ACT1	9'-0"	
119	CORRIDOR	GPT		V.1.1	4"	GWB	P.1.1	ACT1	9'-0"	
120	BREAK	VCT		V.1.2	4"	GWB	P.1.1	EXISTING	9'-0"	
121	COPY	VCT		V.1.2	4"	GWB	P.1.1	ACT1	9'-0"	
122	OFFICE	GPT		V.1.1	4"	GWB	P.1.1	ACT1	9'-0"	
123	OFFICE	GPT		V.1.1	4"	GWB	P.1.1	ACT1	9'-0"	
124	OFFICE	GPT		V.1.1	4"	GWB	P.1.1	ACT1	9'-0"	
125	CORRIDOR	GPT		V.1.1	4"	GWB	P.1.1	ACT1	9'-0"	

* ALL INTERIOR WALL AND CEILING FINISHES TO HAVE A MIN CLASS "C" FLAME SPREAD CLASSIFICATION
 * ALL INTERIOR FLOOR FINISH SHALL BE NOT LESS THAN CLASS II
 * SAMPLES ARE REQUIRED TO BE APPROVED PRIOR TO ORDERING

FINISH SELECTIONS

CARPET (P.1.1)
 MANUFACTURER: BERBER
 COLLECTION: NEW BEGINNINGS BOOK
 COLOR: 8792 RELIANCE
 VINYL BASE (V.1.1)
 MANUFACTURER: JOHNSONITE
 COLOR: SEAWARD H101
 VINYL BASE (V.1.2)
 MANUFACTURER: JOHNSONITE
 COLOR: RESEAMATCH EXISTING
 VINYL COMPOSITION TILE (V.1)
 MANUFACTURER: ARISTON
 COLLECTION: STANBRO EXCELON
 COLOR: PEARL WHITE BR893

PAINT (P.1.1)
 MANUFACTURER: SHERWIN WILLIAMS
 COLLECTION: SW 7008 ALABASTER
 SHEEN: FLAT ON WALLS/SATIN ON METAL
 PLASTIC LAMINATE (P.1.A.1)
 MANUFACTURER: MATCH EXISTING
 COLOR: MATCH EXISTING
 - CONTRACTOR TO PROVIDE SAMPLES
 ACOUSTICAL CEILING TILE (ACT1)
 MANUFACTURER: REUSEMATCH EXISTING
 COLOR: REUSEMATCH EXISTING
 CONVICTION TO BE FINISH SPEC

8 FINISHES

BD

birse design inc.

5300 woodland lakes drive
 palm beach gardens, fl 33418

phone 561-249-4001
 fax 772-409-8684
 AA26001615

ALLEN'S BIRSE
 ARCHITECTS

QUINTAROS PRIETO

1475 CENTREPARK
 1475 CENTREPARK DR #130
 WEST PALM BEACH, FL

PROJECT NUMBER 147508

REVISIONS

- 1
- 2
- 3
- 4
- 5

DRAWN BY ASB

CD

12/09/11

A-3