


1ST FLOOR HVAC PLAN - BASE BID
SCALE: 1/8" = 1'-0"

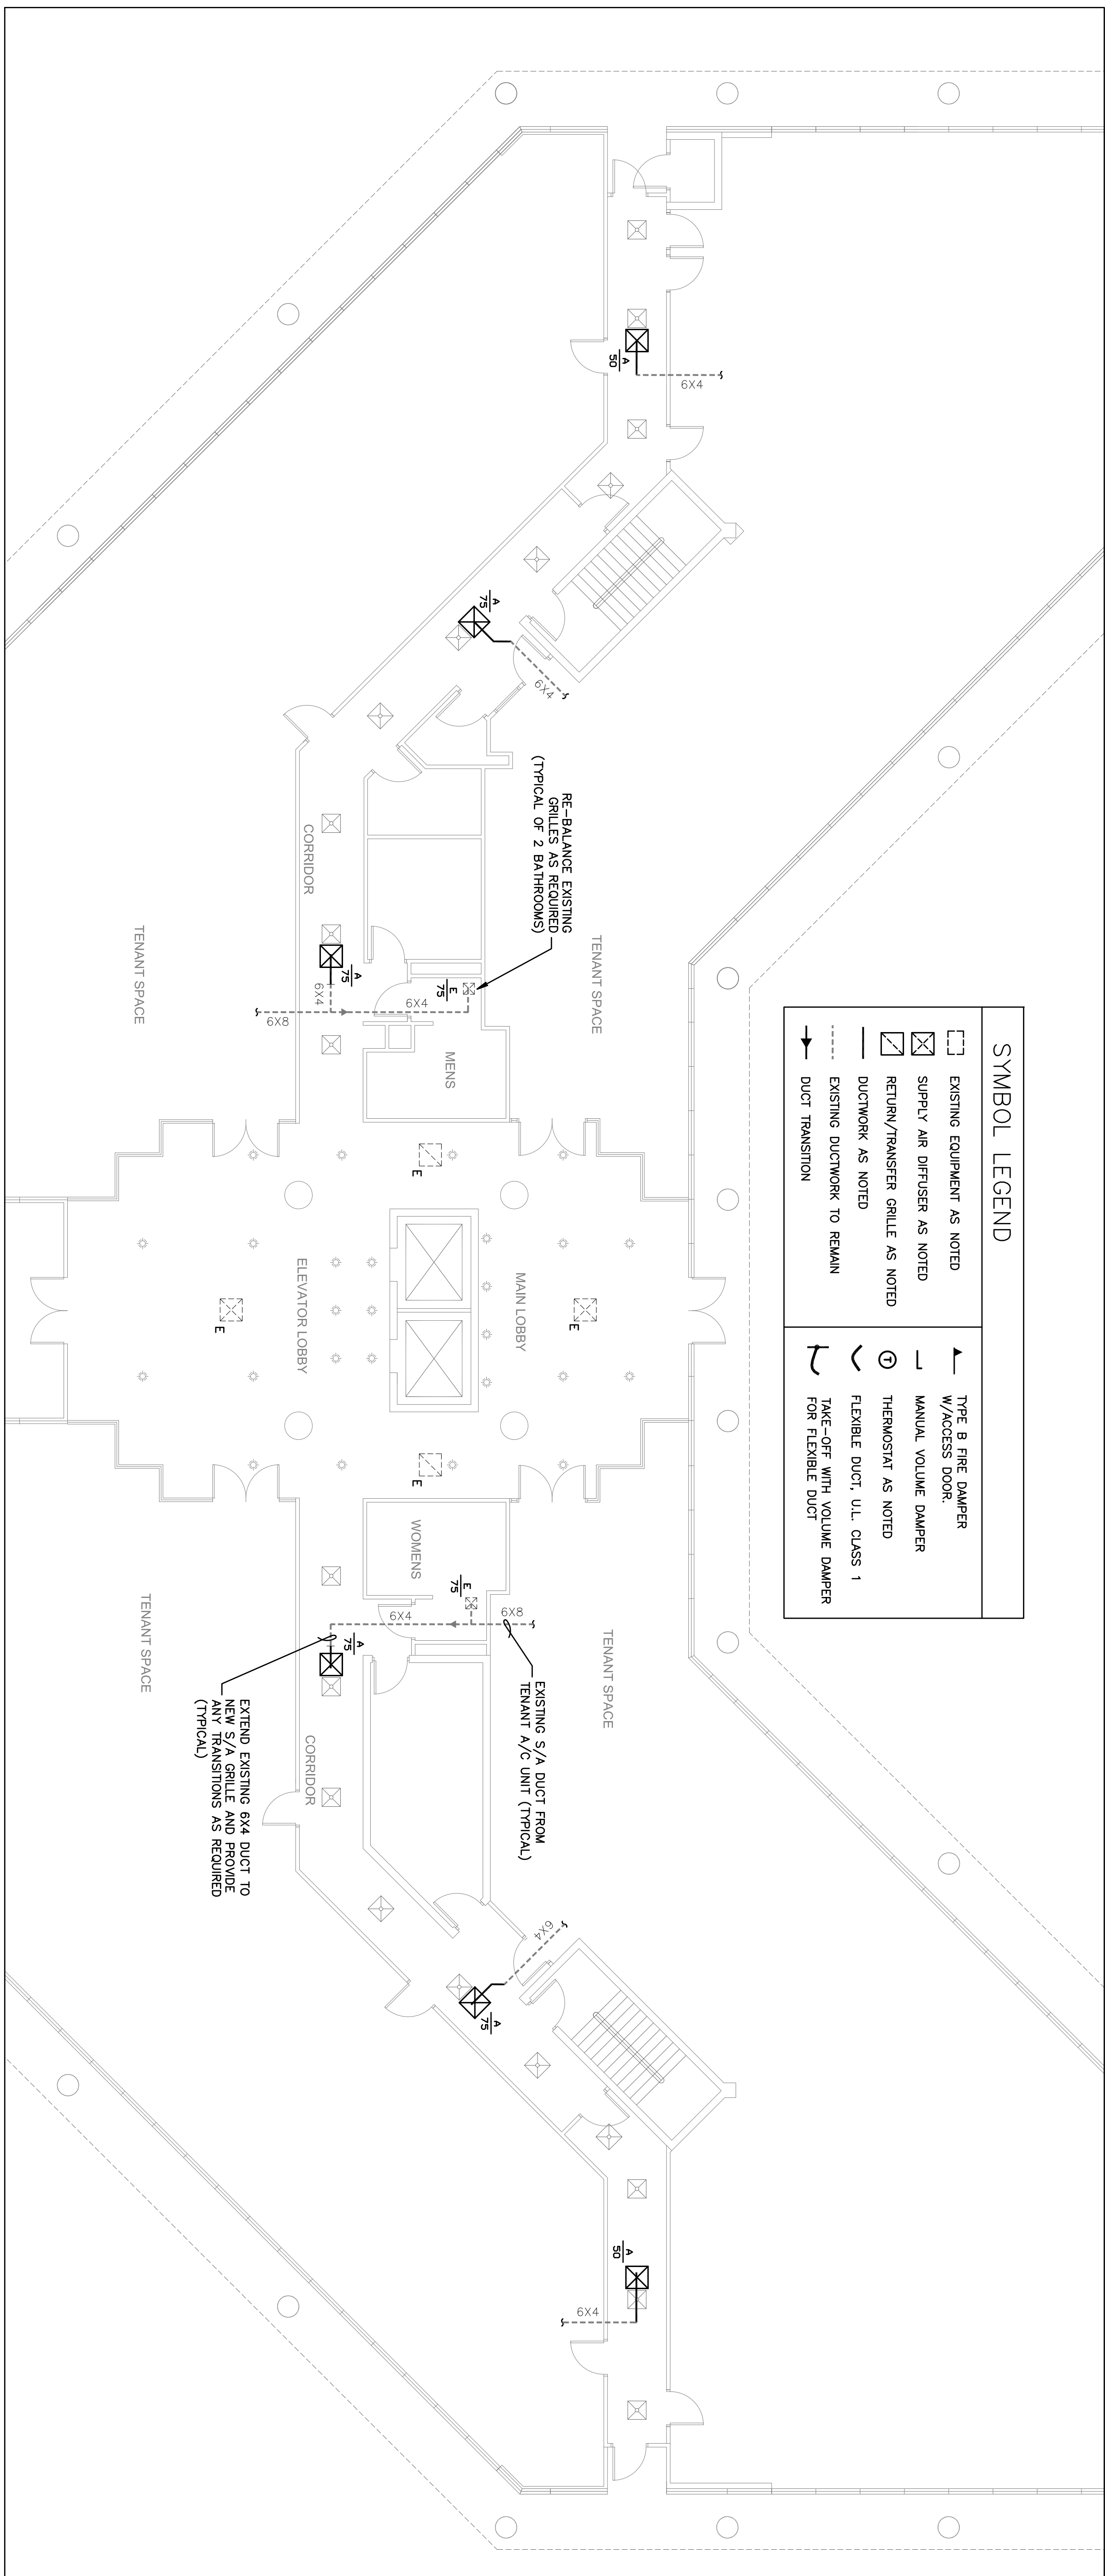

1ST FLOOR HVAC PLAN - ALTERNATE BID
SCALE: 1/8" = 1'-0"

SYMBOL LEGEND	
	EXISTING EQUIPMENT AS NOTED
	SUPPLY AIR DIFFUSER AS NOTED
	RETURN/TRANSFER GRILLE AS NOTED
	DUCTWORK AS NOTED
	EXISTING DUCTWORK TO REMAIN
	DUCT TRANSITION
	TYPE B FIRE DAMPER W/ACCESS DOOR
	MANUAL VOLUME DAMPER
	THERMOSTAT AS NOTED
	FLEXIBLE DUCT, U.L. CLASS 1
	TAKE-OFF WITH VOLUME DAMPER FOR FLEXIBLE DUCT

Gilman & Associates, Inc.
MECHANICAL & ELECTRICAL ENGINEERS
129 N. FEDERAL HIGHWAY SUITE 202
Lake Worth, FL 33460 C.A.*009075
(561) 582-0210 Fax (561) 582-8212
RONALD D. GILMAN P.E. *37933

PROJ. # 11-0380

M-1

DRAWN BY GD
CD
9/6/11

REVISIONS
1
2
3
4
5

CORRIDOR UPGRADE
FAIRWAY OFFICE CENTER
7111 FAIRWAY DRIVE
PALM BEACH GARDENS, FL 33418
PROJECT NUMBER 710827

birse design inc.
5300 woodland lakes drive
palm beach gardens, fl 33418
phone 561-249-4001
fax 772-409-8684
AA26001615

BD