



TYPICAL EAVE DETAIL AT PORCH

1 1/2" = 1'-0"

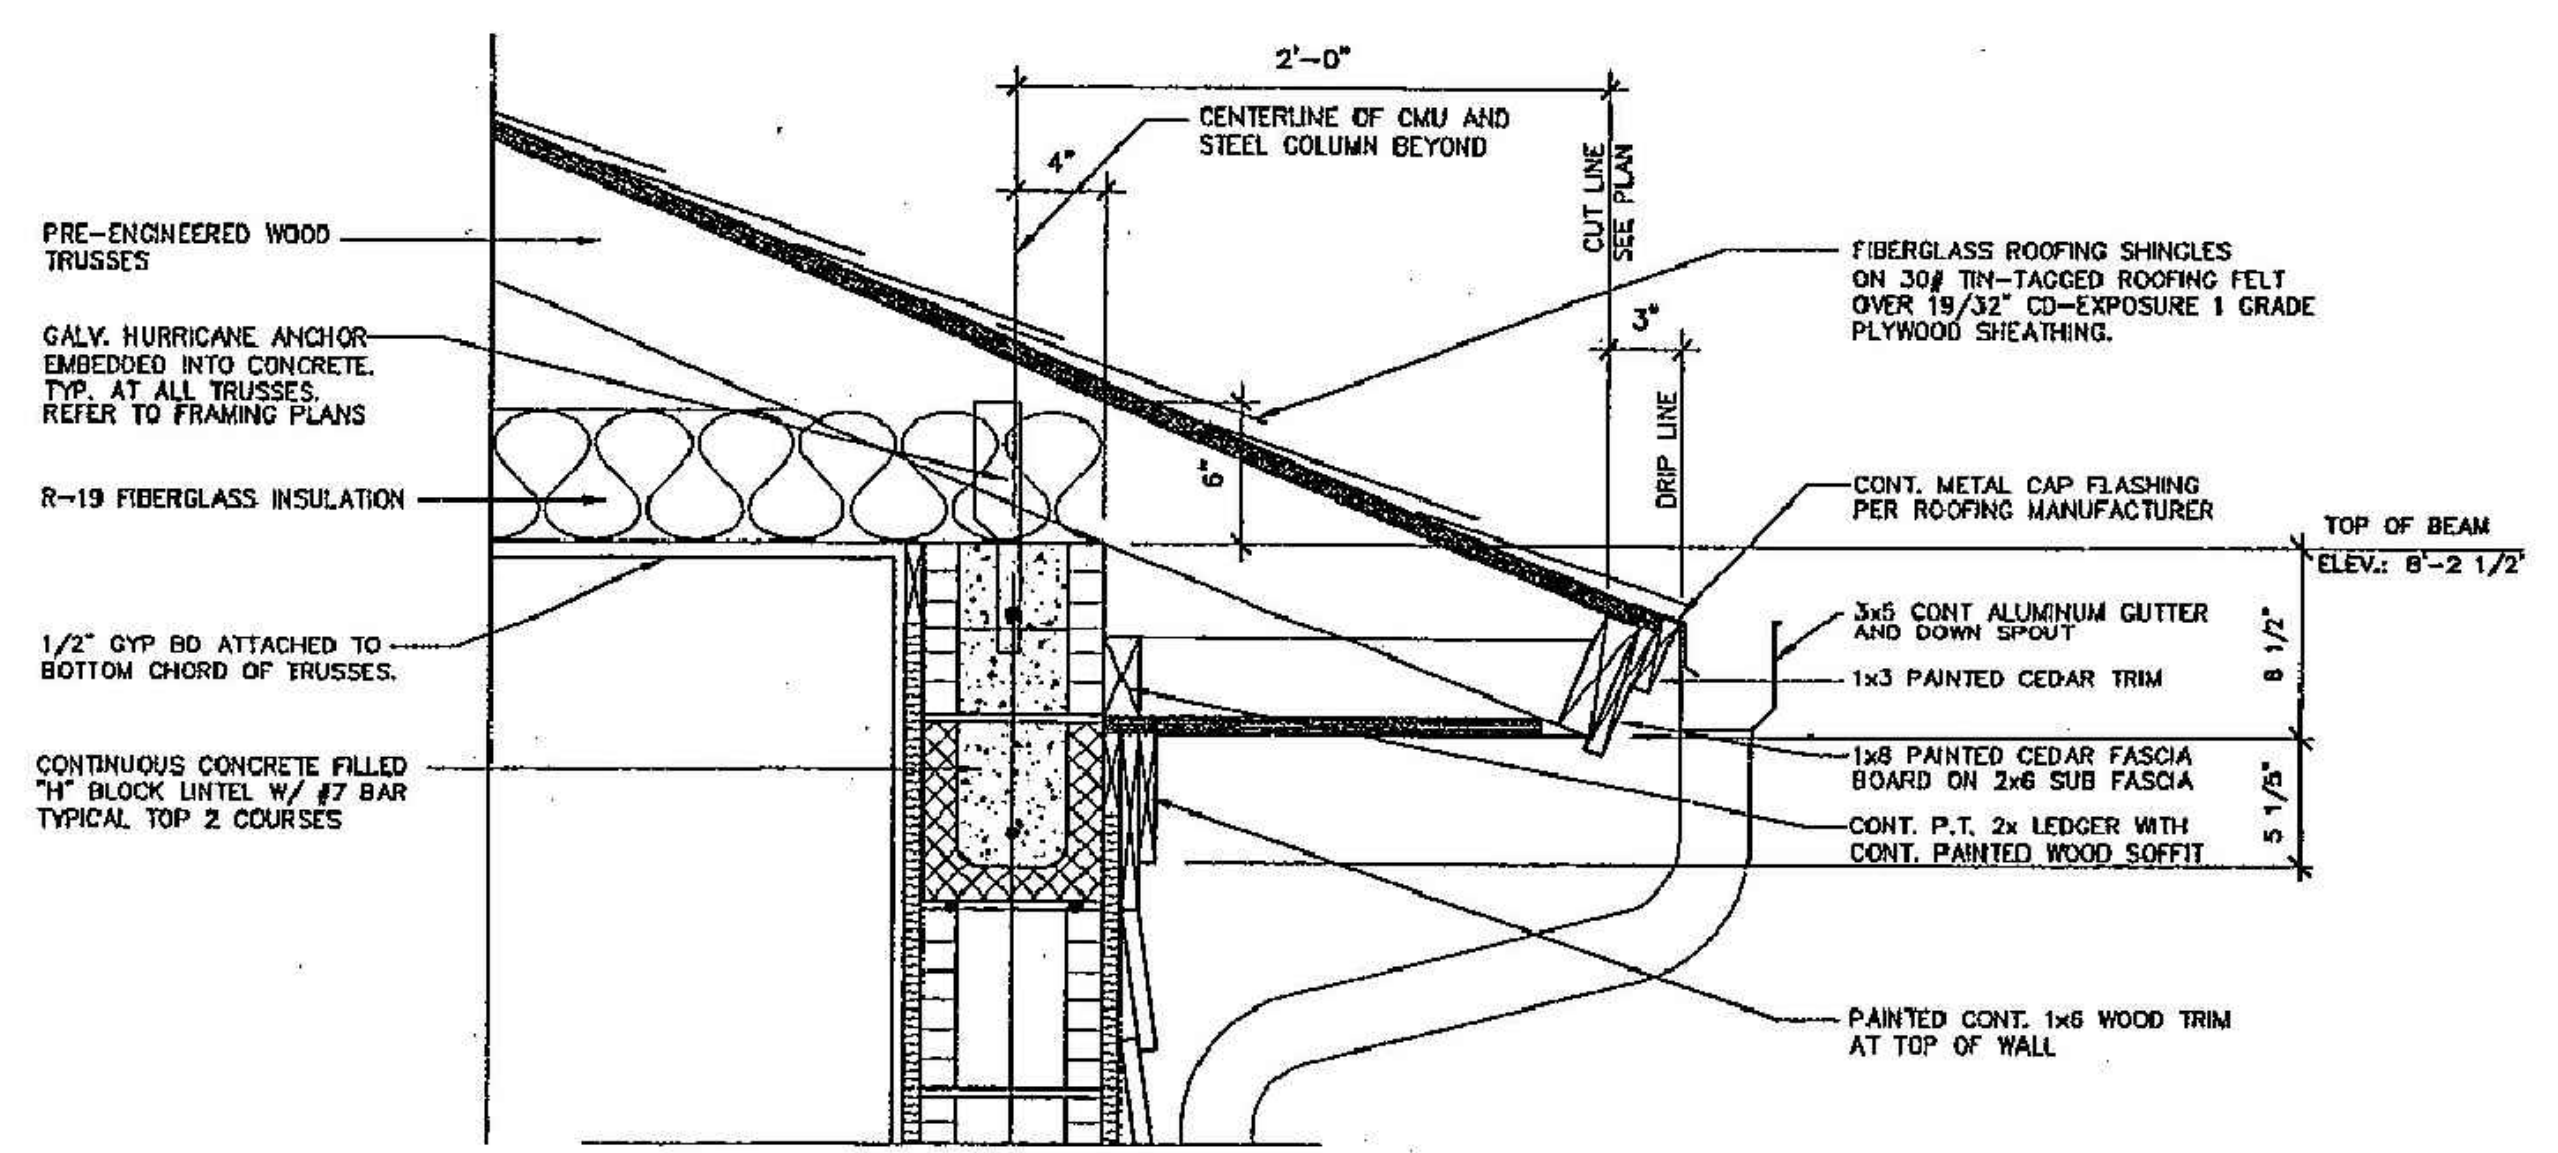


TYPICAL EAVE DETAIL

1 1/2" = 1'-0"

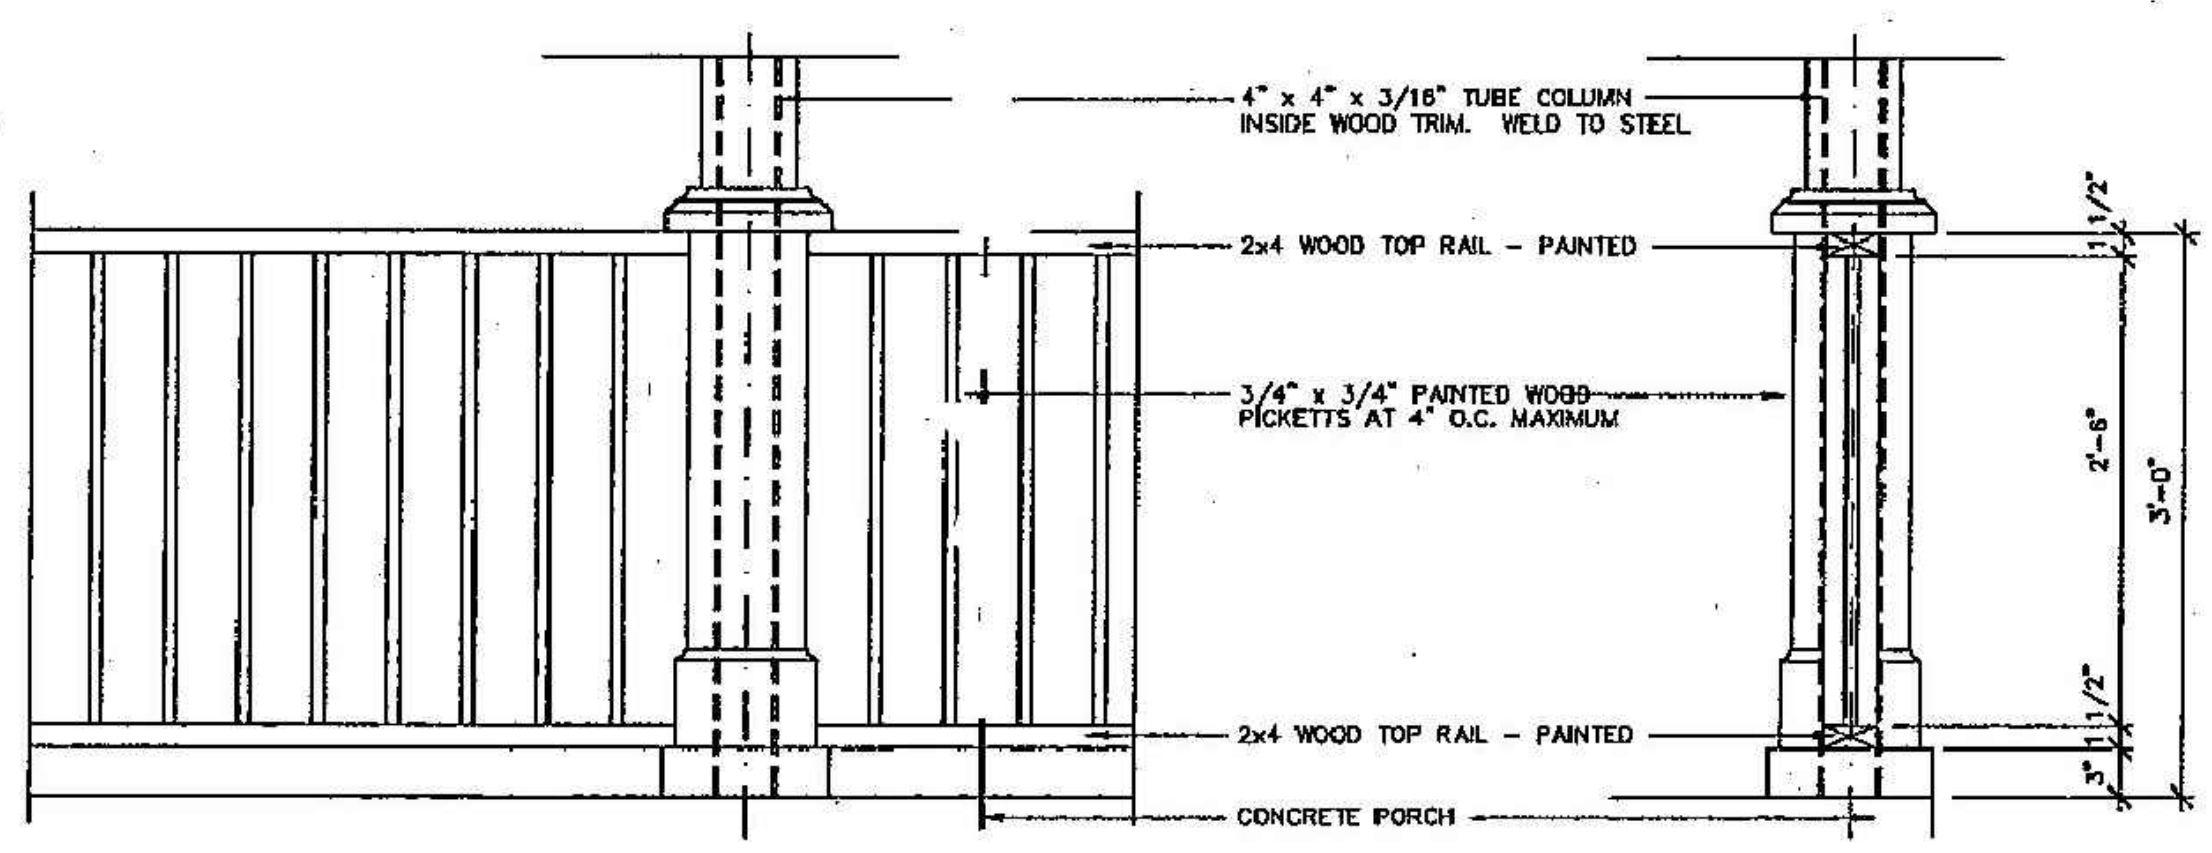


PORCH RAILING DETAILS

1" = 1'-0"

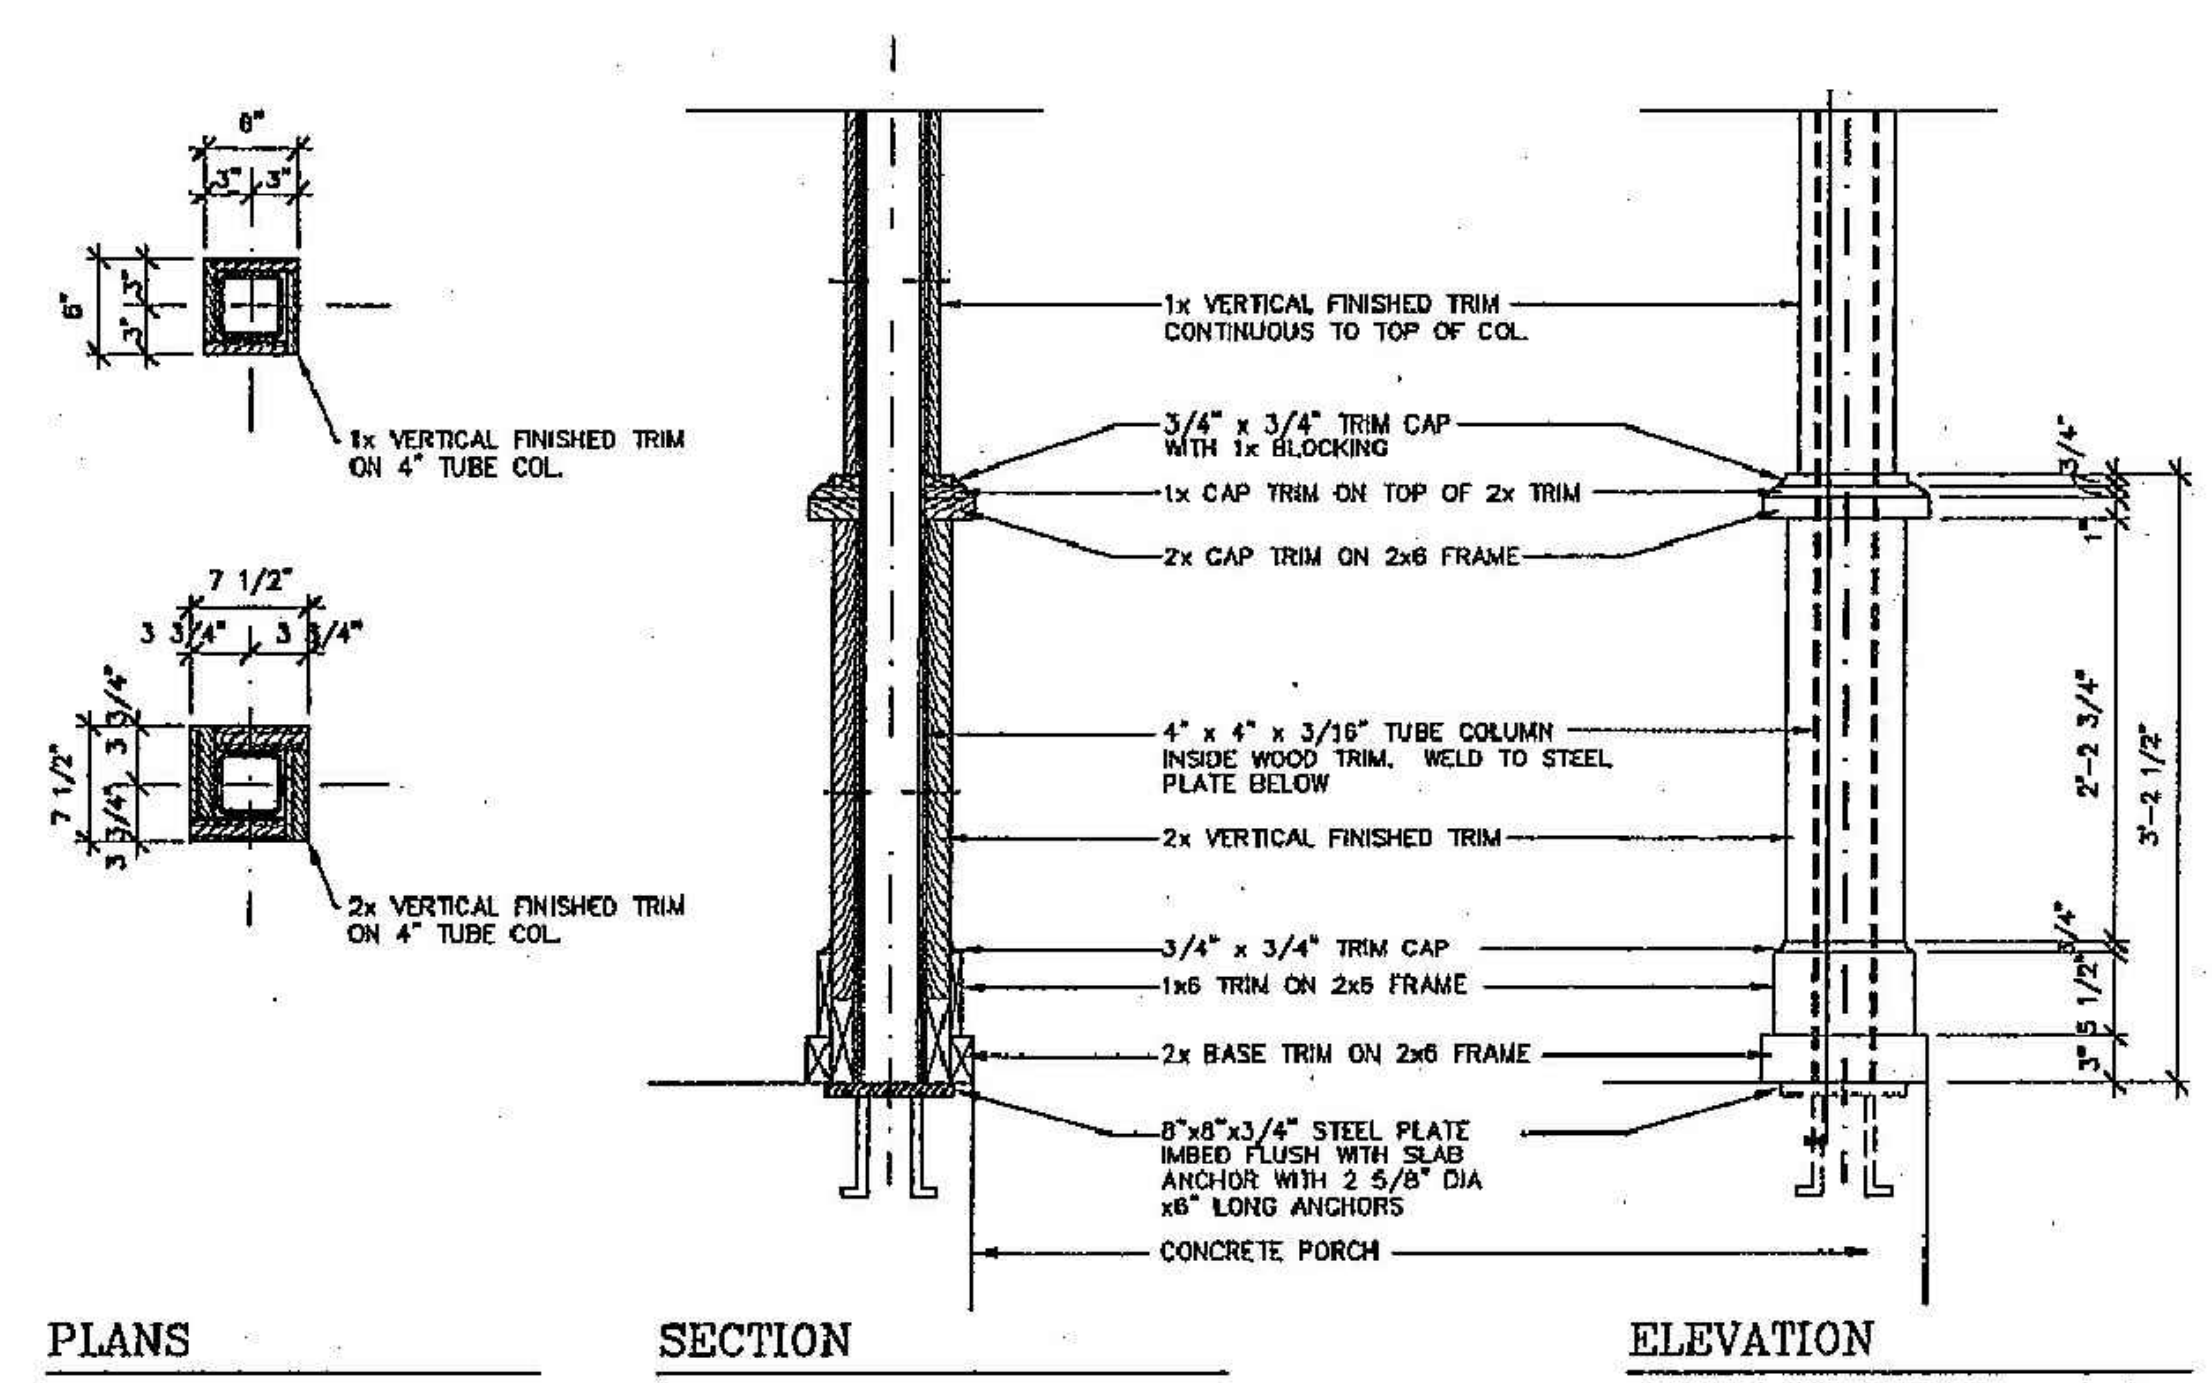

COLUMN DETAILS

1" = 1'-0"

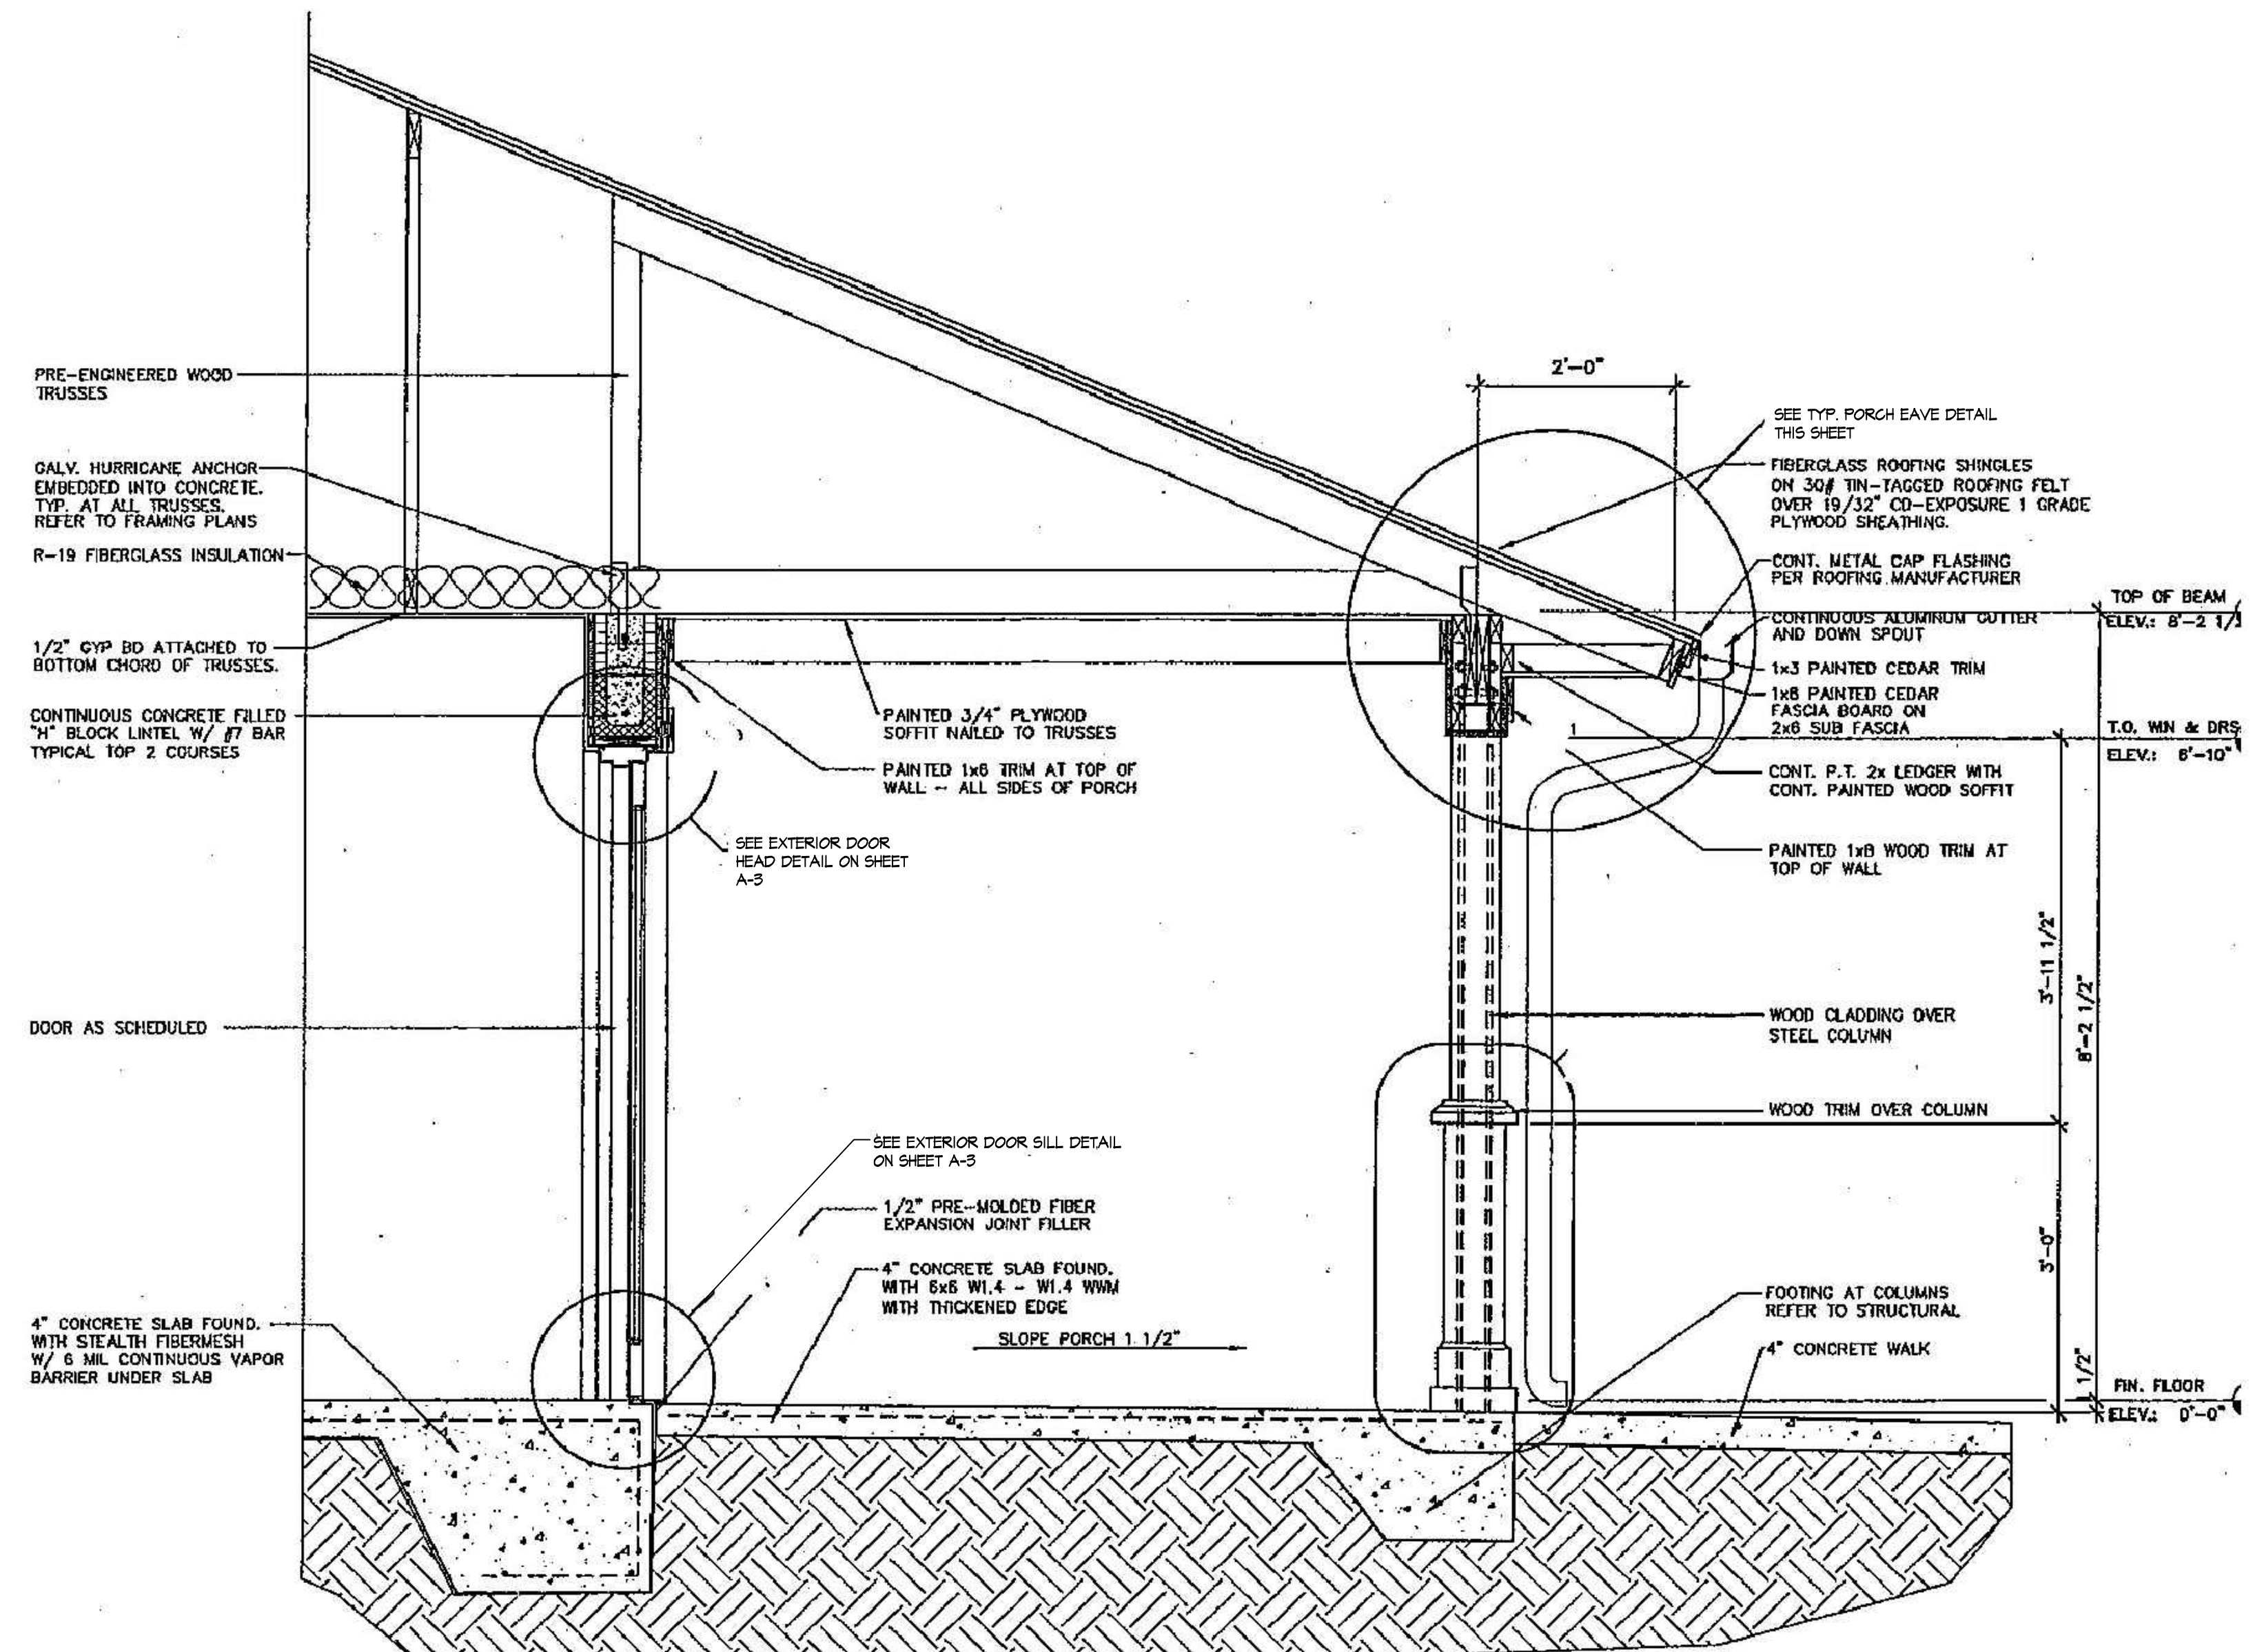

WALL SECTION

8/4" = 1'-0"

designed S.B.D.
drawn T.J.C.
checked S.B.D.
date 02/03/12
scale 1/4" = 1'-0" U.N.O.
job no. 10244.com

Scott Blakeslee Disher
AR-0011566 AA-0003285

CLUBHOUSE UNIVERSITY DAYCARE
JUPITER FARMS SHOPPING CENTER
PALM BEACH COUNTY, FLORIDA

ARCHITECTURAL
Studio, Inc.

Architecture
Planning
300 Avenue of Champions
Suite 260
Palm Beach Gardens, Florida 33418
Phone 561.202.6990
Fax 561.296.2494
archstudiofl.com

drawing
SECTIONS

sheet
A-7

of _____