


EXISTING HVAC FLOOR PLAN
 SCALE: 1/8" = 1'-0"

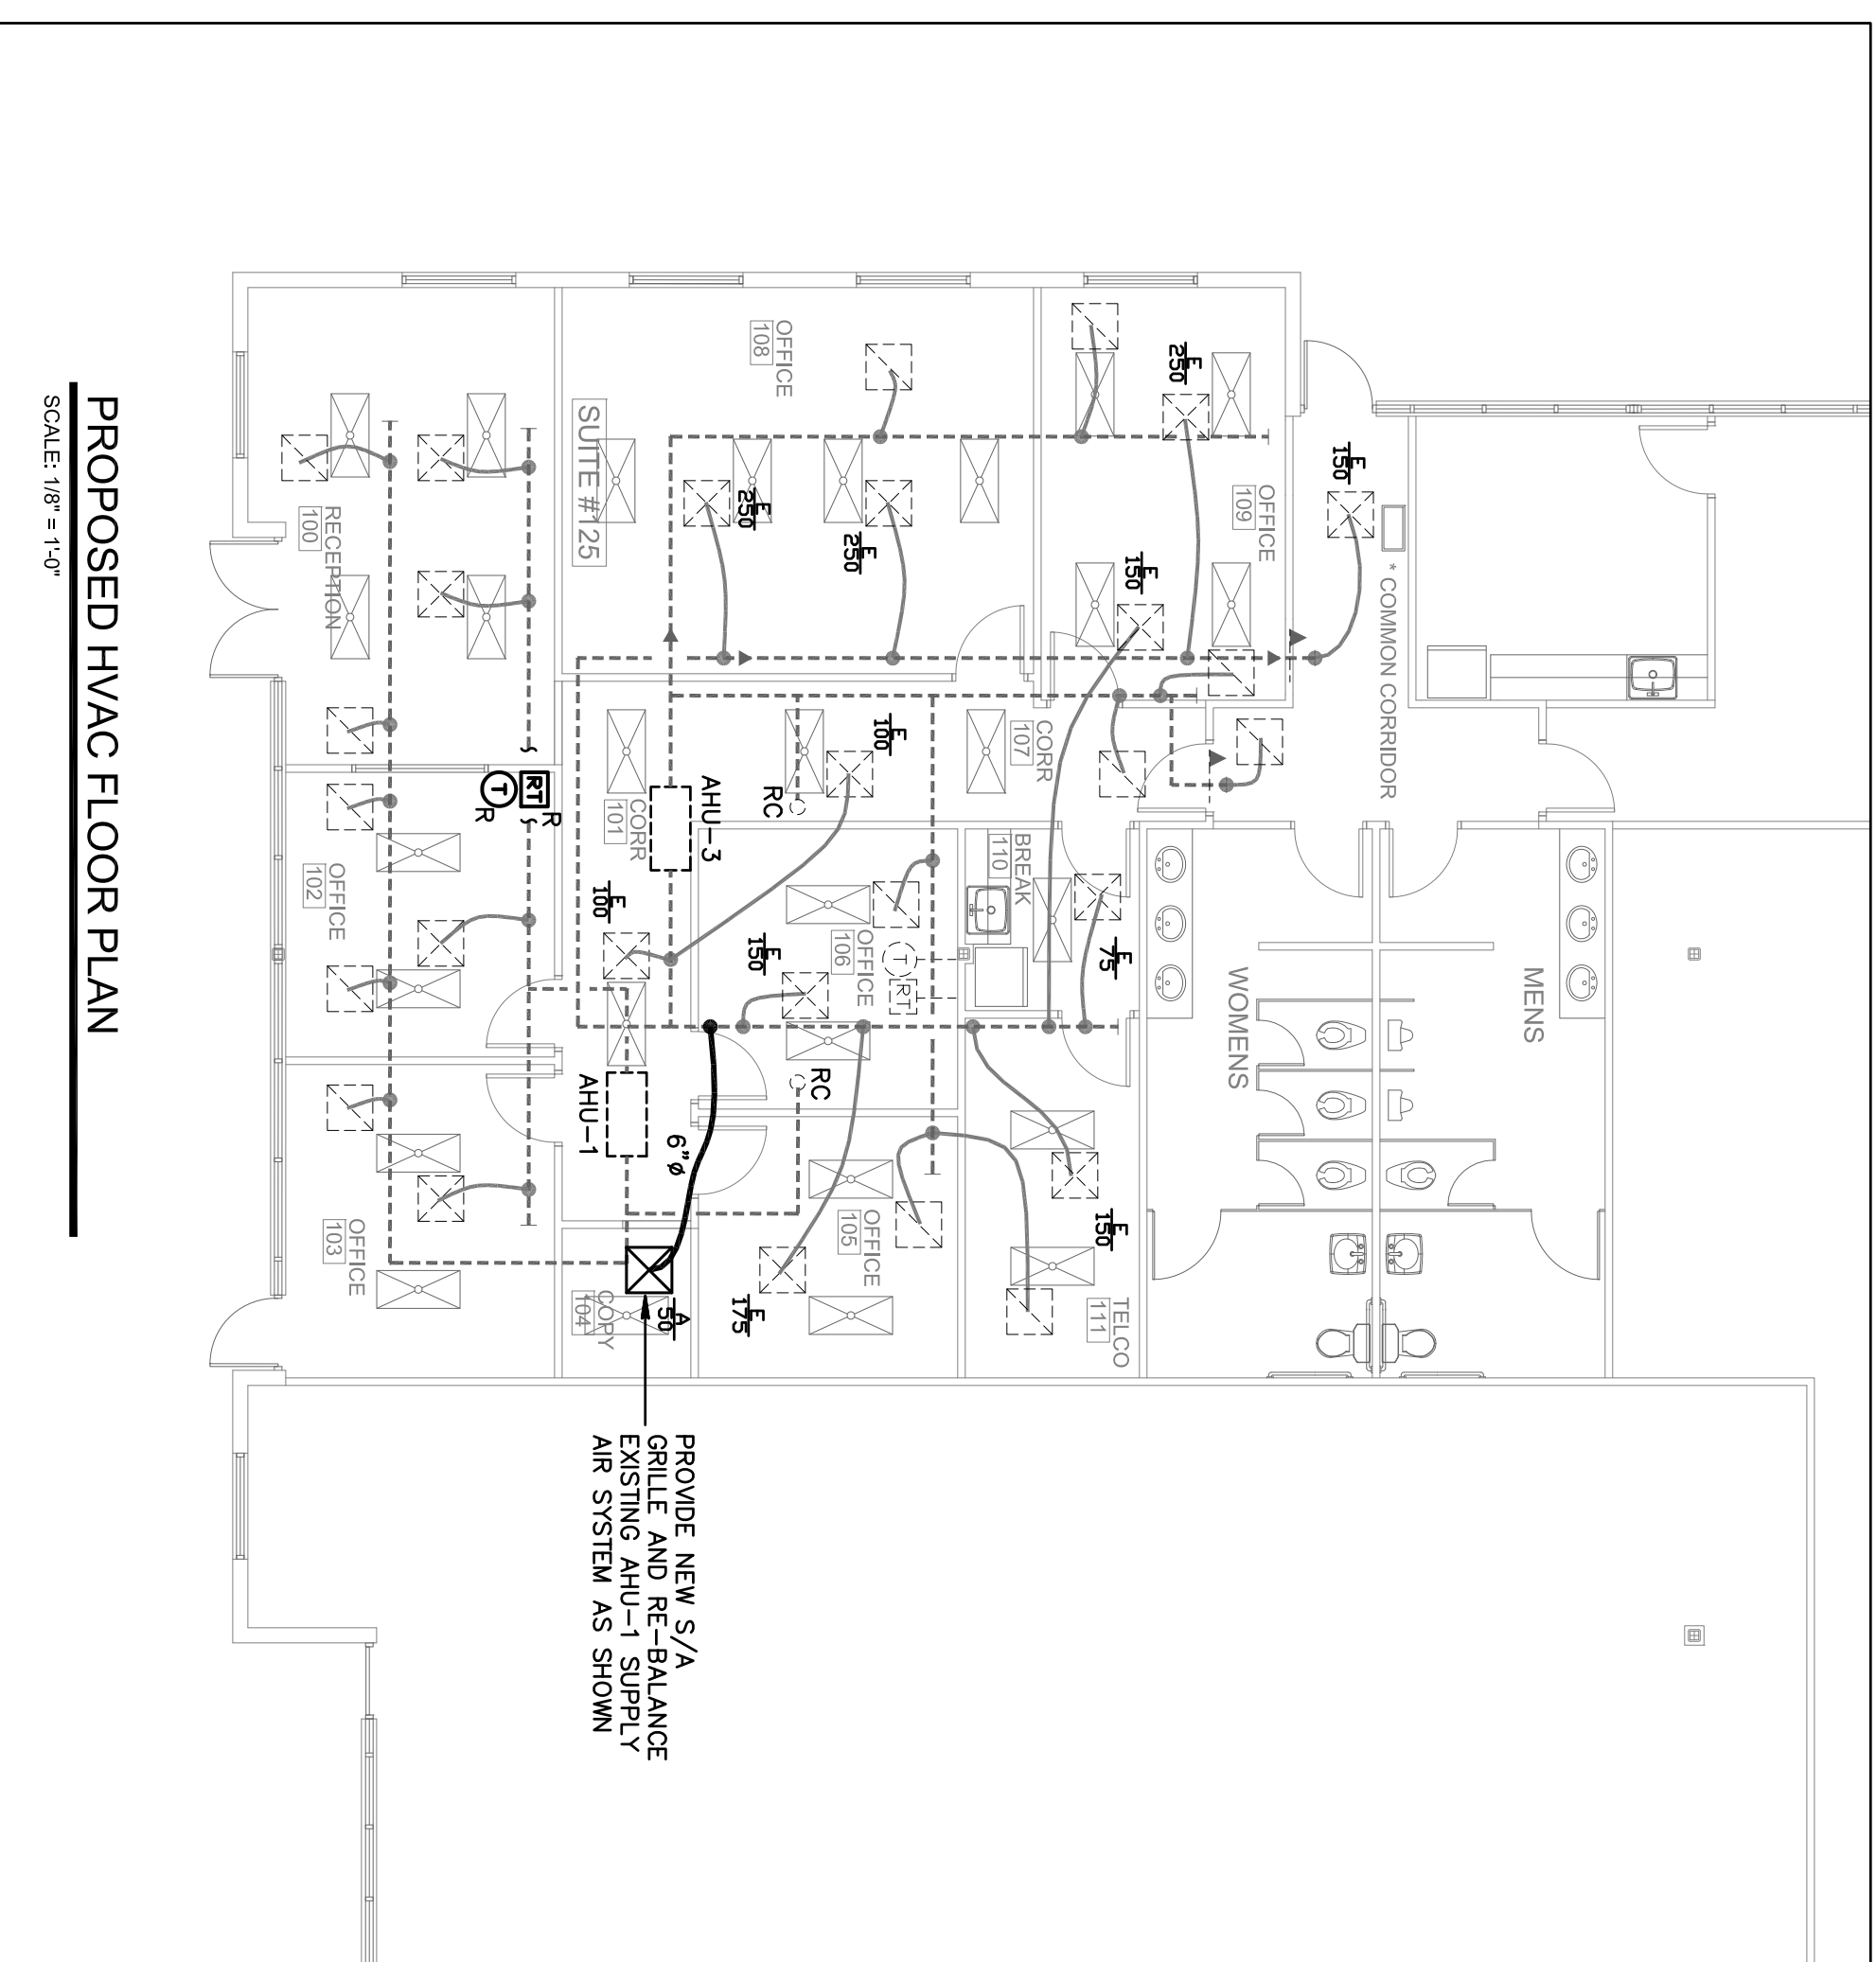

PROPOSED HVAC FLOOR PLAN
 SCALE: 1/8" = 1'-0"


ABBREVIATIONS

S/A	SUPPLY AIR
R/A	RETURN AIR
O/A	OUTSIDE AIR
E/A	EXHAUST AIR
CFM	CUBIC FEET PER MINUTE
MMD	MANUAL VOLUME DAMPER (OPPOSED BLADE TYPE)
FD	FIRE DAMPER
AHU	AIR HANDLING UNIT
CU	CONDENSING UNIT
E	EXISTING
R	RELOCATED
RC	ROOFCAP

LEGEND

	EXISTING EQUIPMENT TO REMAIN
	SUPPLY AIR DIFFUSER AS NOTED
	RETURN/TRANSFER AIR GRILLE AS NOTED
	EXISTING SUPPLY AIR DIFFUSER
	EXISTING EXHAUST/RETURN GRILLE
	DUCTWORK AS NOTED
	EXISTING DUCTWORK TO REMAIN
	TYPE B FIRE DAMPER W/ACCESS DOOR
	MANUAL VOLUME DAMPER
	PROGRAMMABLE THERMOSTAT
	FLEXIBLE DUCT, UL CLASS 1
	DUCT TRANSITION
	FLEXIBLE DUCT TAKE-OFF WITH MMD
	DUCT SMOKE DETECTOR WITH AUDIBLE AND VISIBLE INDICATORS
	REMOTE TEST & INDICATOR STATION (FOR DUCT SMOKE DETECTOR)
	CONNECTION TO EXISTING

HVAC PROJECT SPECIFIC NOTES
 CONTRACTOR IS TO INSPECT ALL EXISTING DUCTWORK SHOWN ON THESE PLANS AS REMAINING. REPAIRS REQUIRED AND NEW DUCTWORK TO BE PARTIALLY REMOVED, CAP, SEAL AND INSULATE TO MATCH EXISTING METHODS AND MATERIALS. EXISTING EQUIPMENT WHICH IS REMAINING IS TO BE INSPECTED, ADJUSTED AND REPAIRED WHERE NECESSARY.

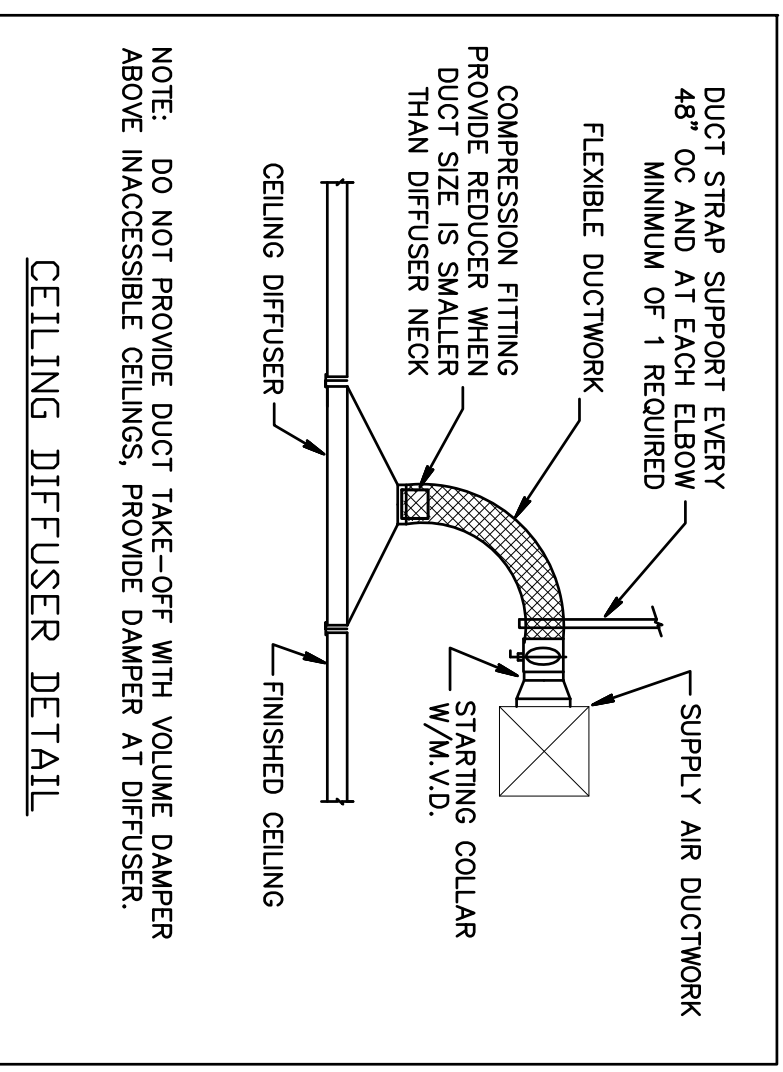

REVISIONS

1	
2	
3	
4	
5	

DRAWN BY GDR
 CD
 5/16/12

MARCH OF DIMES
 2301 CENTREPARK
 2301 CENTREPARD WEST DR #125
 WEST PALM BEACH, FL
 PROJECT NUMBER 23014