


Tenant Improvement for:  
**Building 3 - Suite 101**  
The Gardens Park of Commerce  
Palm Beach Gardens, Florida

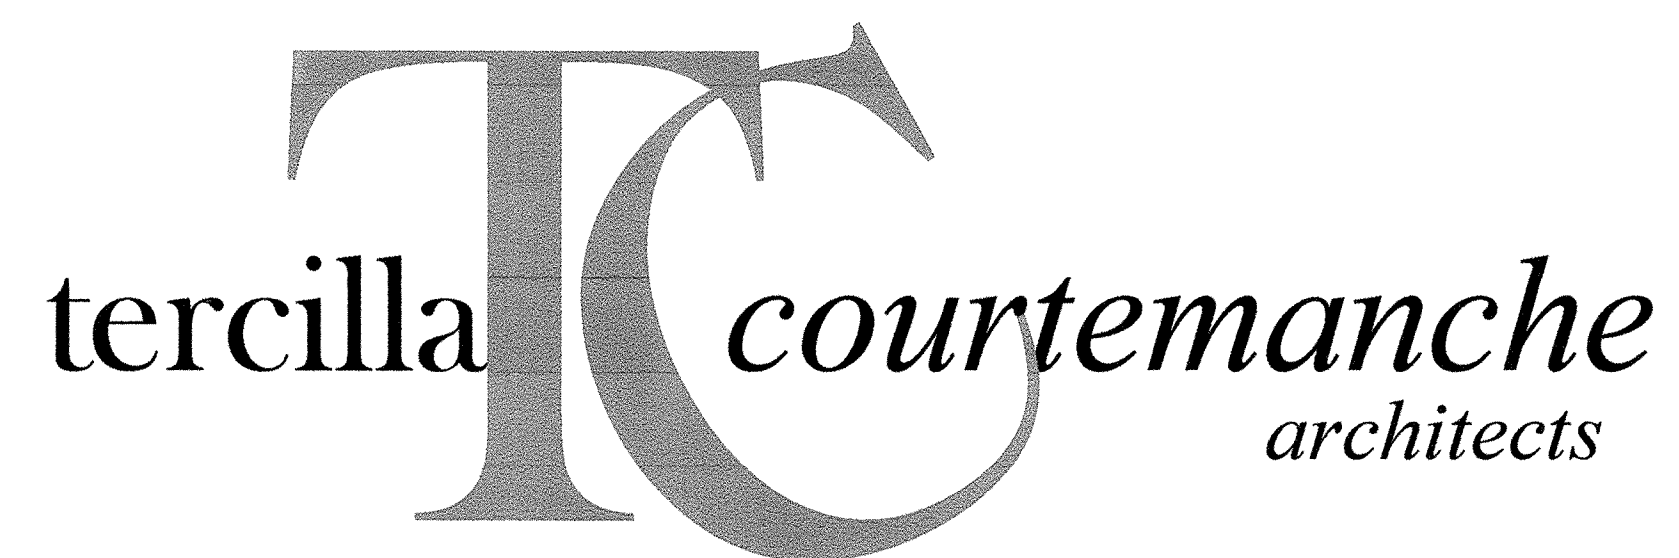

AA 0003414

TO THE BEST OF MY KNOWLEDGE,  
THESE DRAWINGS ARE COMPLETE AND  
COMPLY WITH THE FLORIDA BUILDING CODE, THE FLORIDA  
FIRE PREVENTION CODE AND ALL OTHER APPLICABLE  
CODES AND REGULATIONS.

ARCHITECT:

**TERCILLA COURTEMANCHE**  
architects, inc.

2047 Vista Parkway, Suite 100  
West Palm Beach, Florida 33411  
Tel. 561-478-4457, Fax 561-478-4102

MECHANICAL/ ELECTRICAL/ PLUMBING ENGINEER:

**RGD CONSULTING ENGINEERS**

1232 Indiantown Road, Suite 104  
Jupiter, Florida 33458  
Tel. 561-743-0165, Fax 561-743-0193

SHEET INDEX

ARCHITECTURAL

COVER SHEET

A1.1 FLOOR PLAN, MEZZANINE PLAN, CEILING PLANS & SCHEDULES  
A2.1 DETAILS & WALL TYPES

MECHANICAL

MO.1 MECHANICAL NOTES, LEGEND & DETAILS  
M1.1 MECHANICAL FLOOR PLAN - 1ST FLOOR  
M1.2 MECHANICAL FLOOR PLAN - 2ND FLOOR  
M1.3 MECHANICAL ROOF PLAN - MECHANICAL DETAILS

ELECTRICAL

EO.1 ELECTRICAL NOTES & LEGEND  
EI.1 ELECTRICAL PLANS