



ENLARGED PLAN-PIZZA OVEN

SCALE: 1/2" = 1'-0"

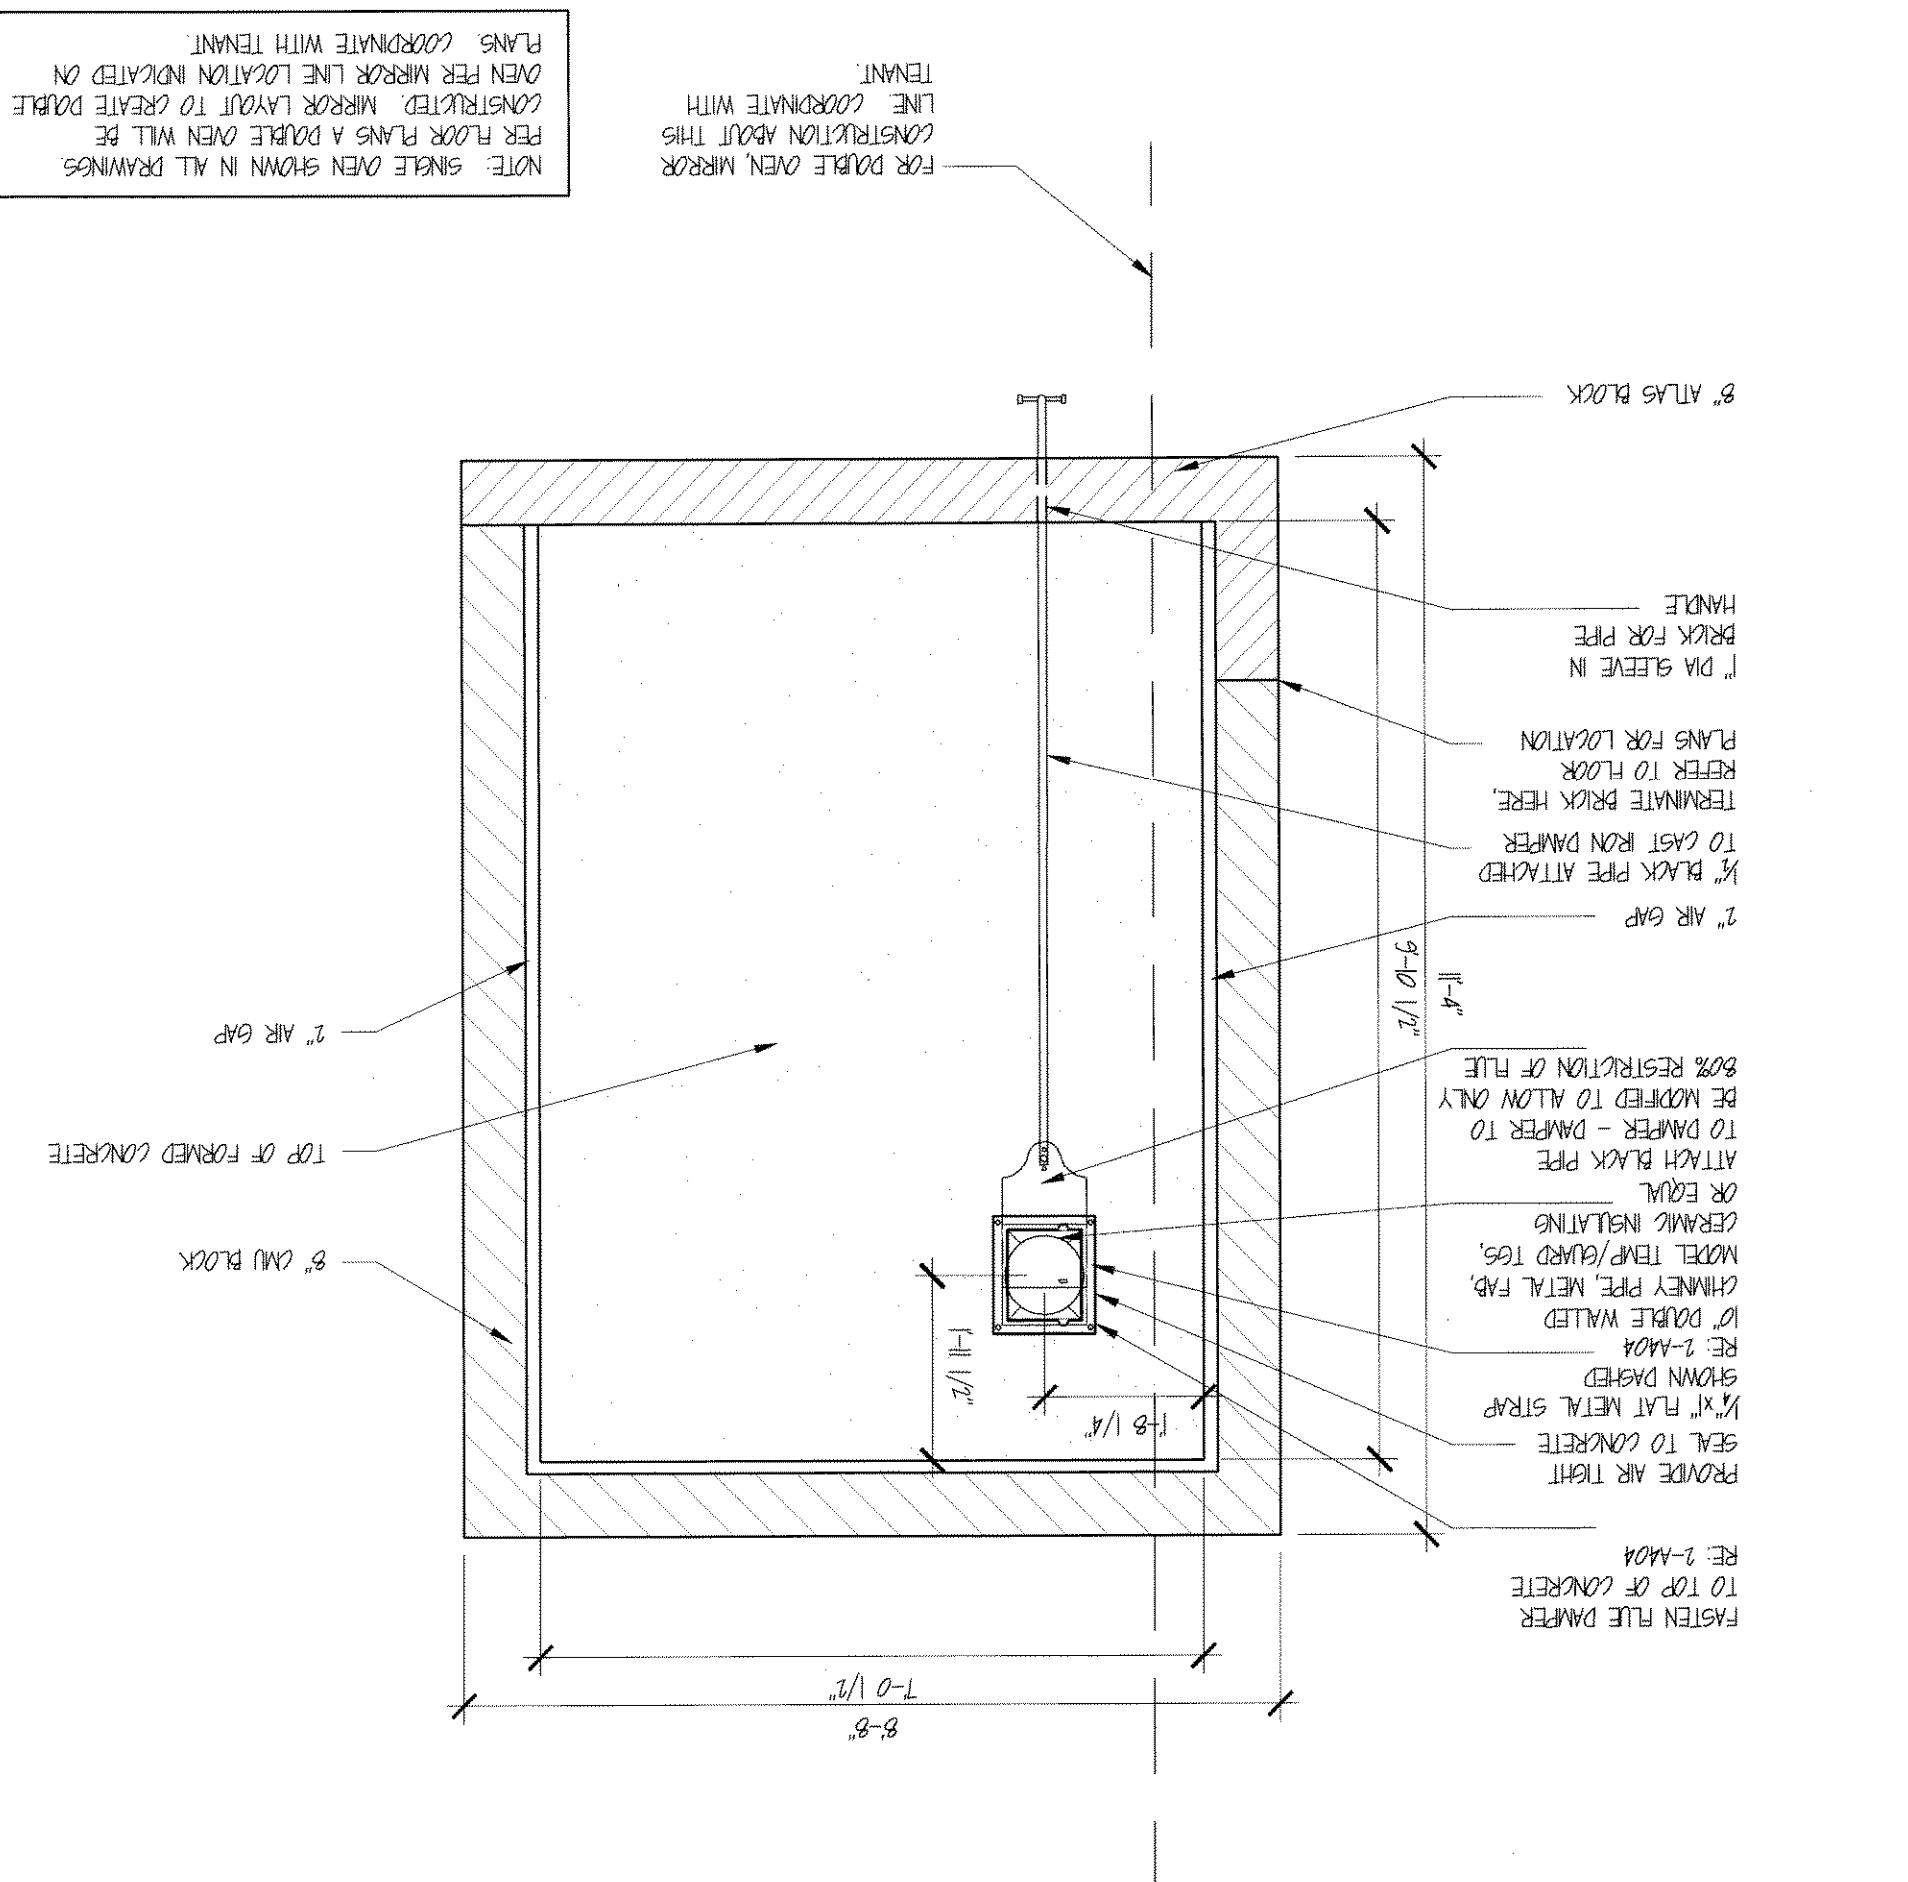


2 ENLARGED PLAN-PIZZA OVEN

SCALE 1/2" = 1'-0"

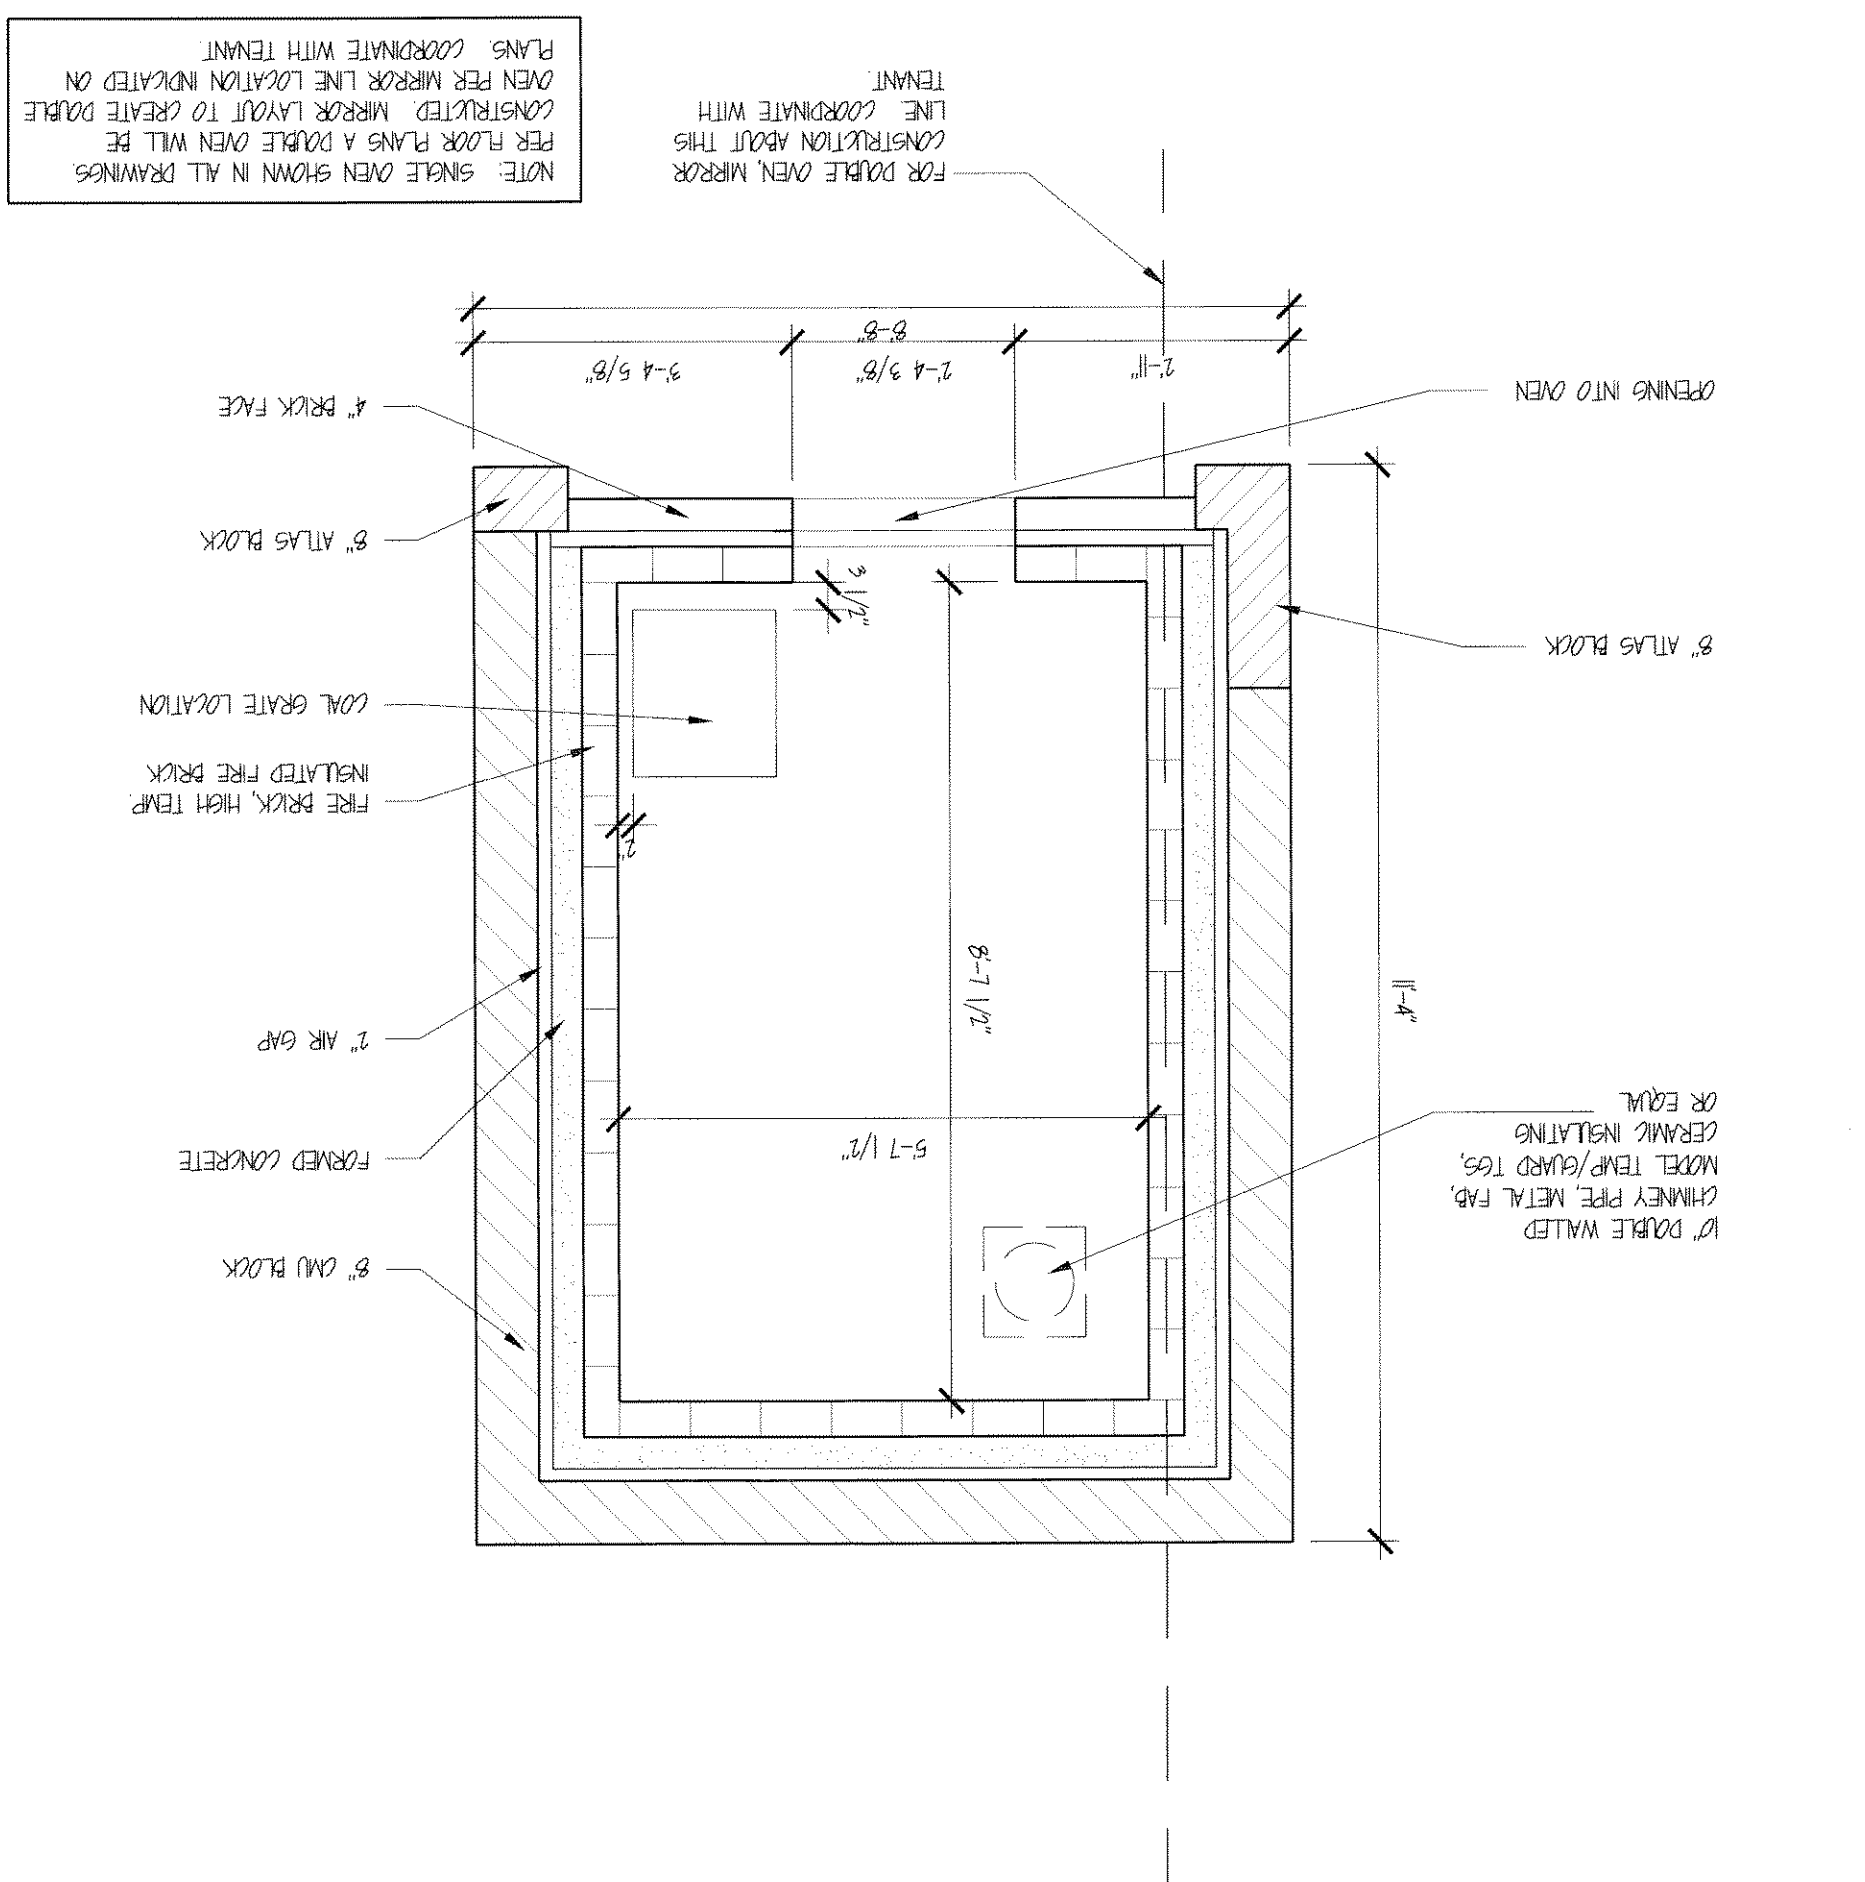


SECTION-PIZZA OVEN SCALE: 1/2" = 1'-0"

SCALE: 1/2" = 1'-0"

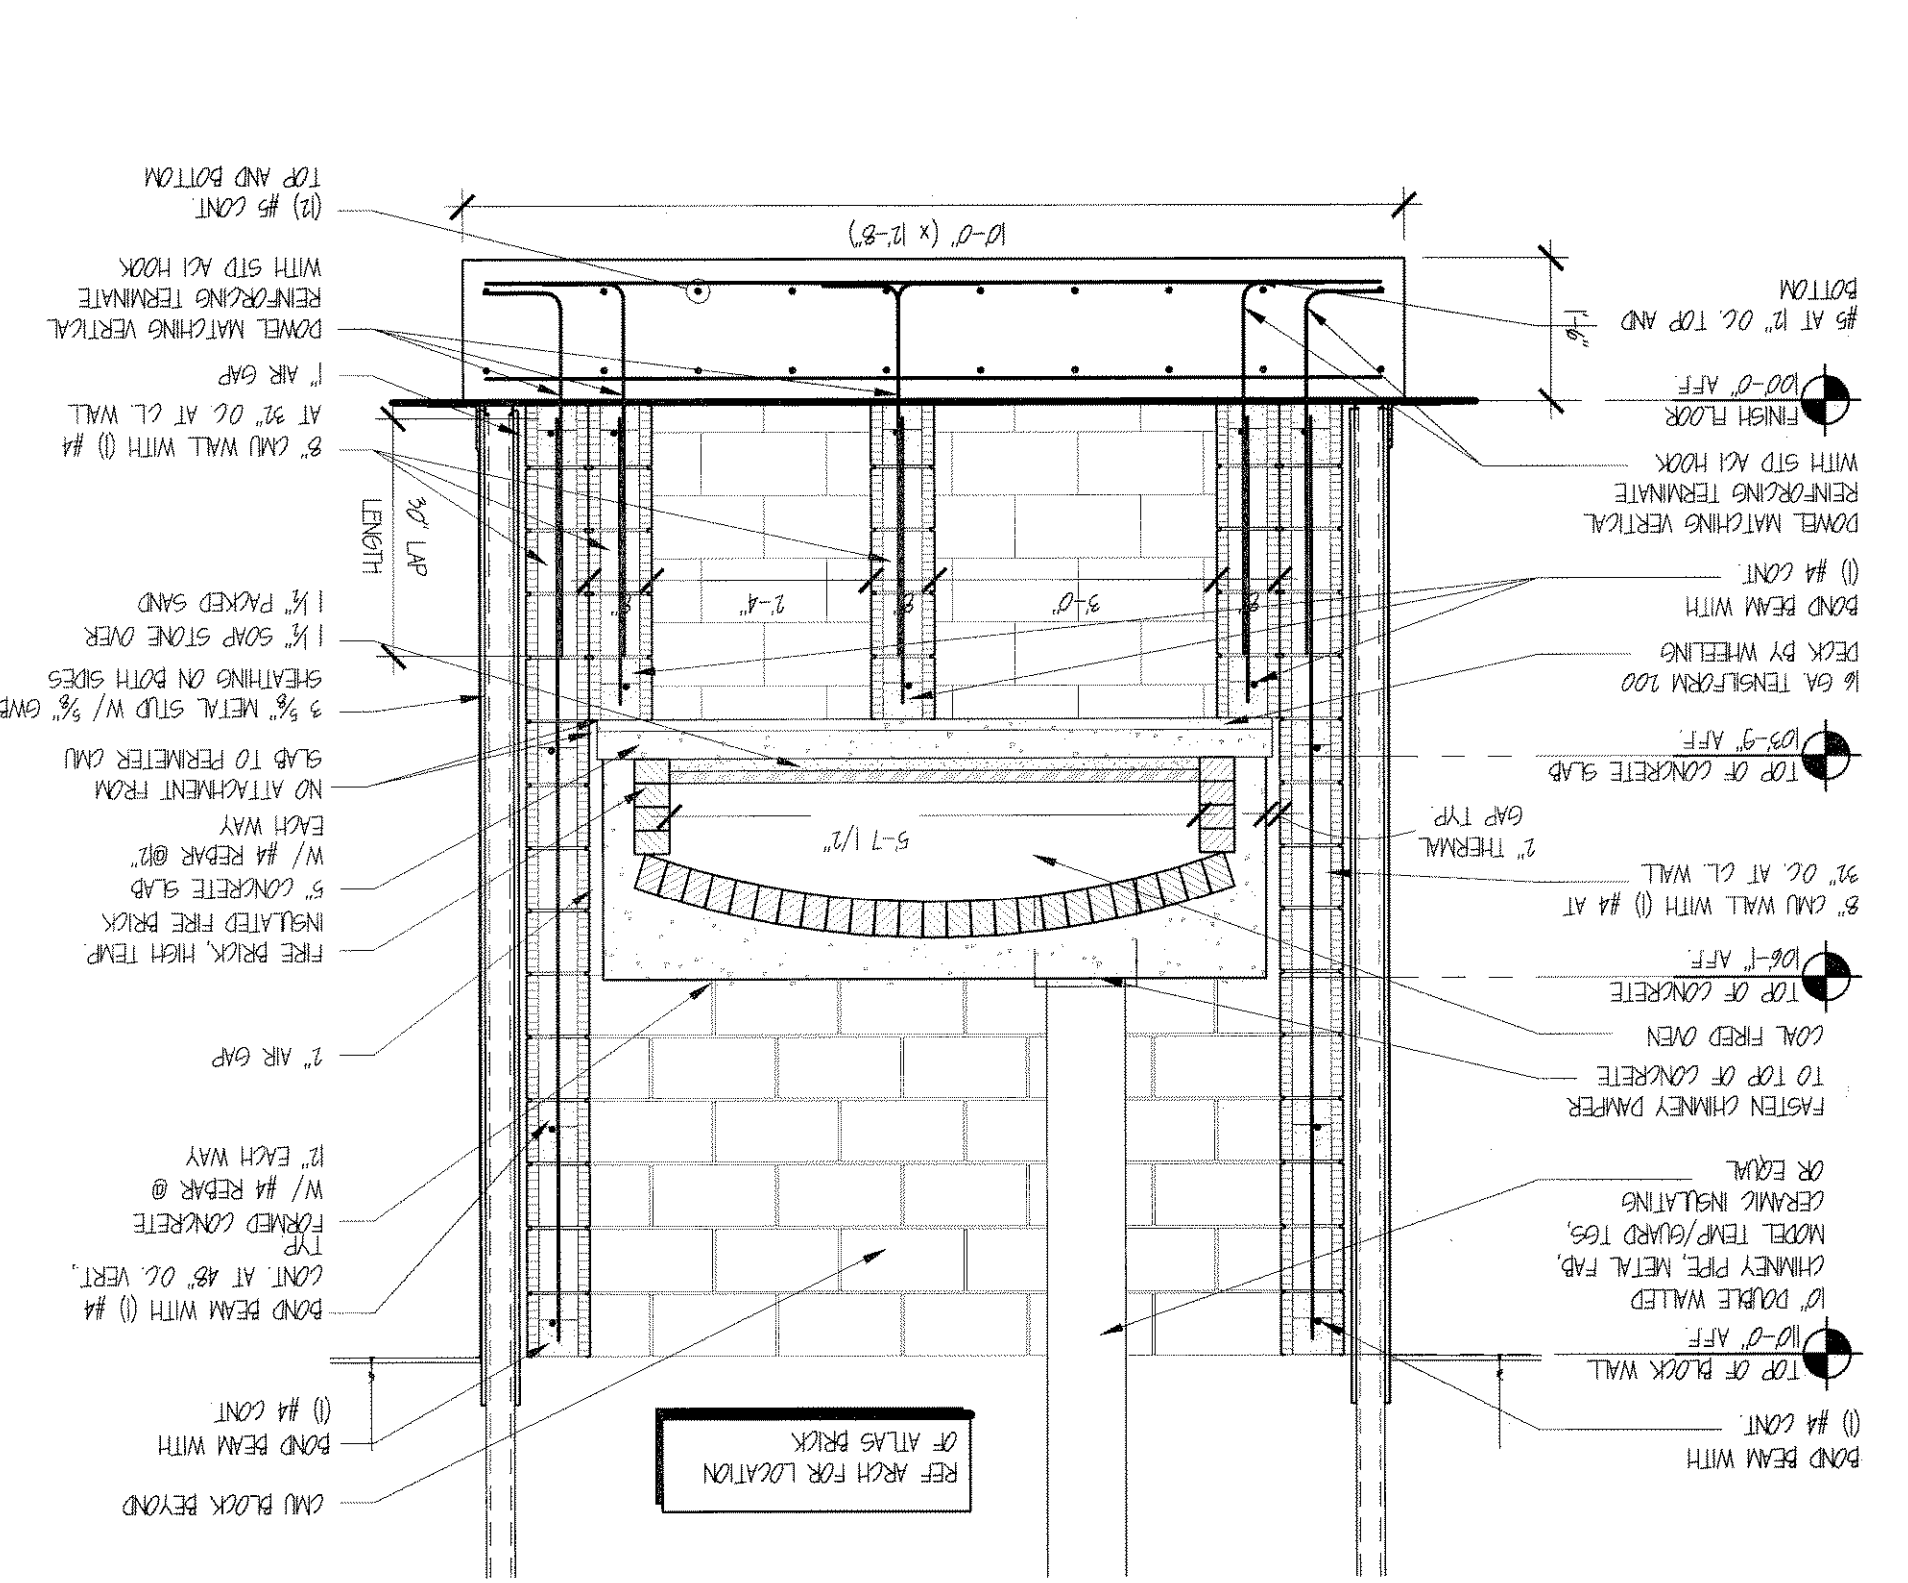


SECTION-PIZZA OVEN SCALE: 1/2" = 1'-0"

SCALE: $1/2'' = 1'-0''$

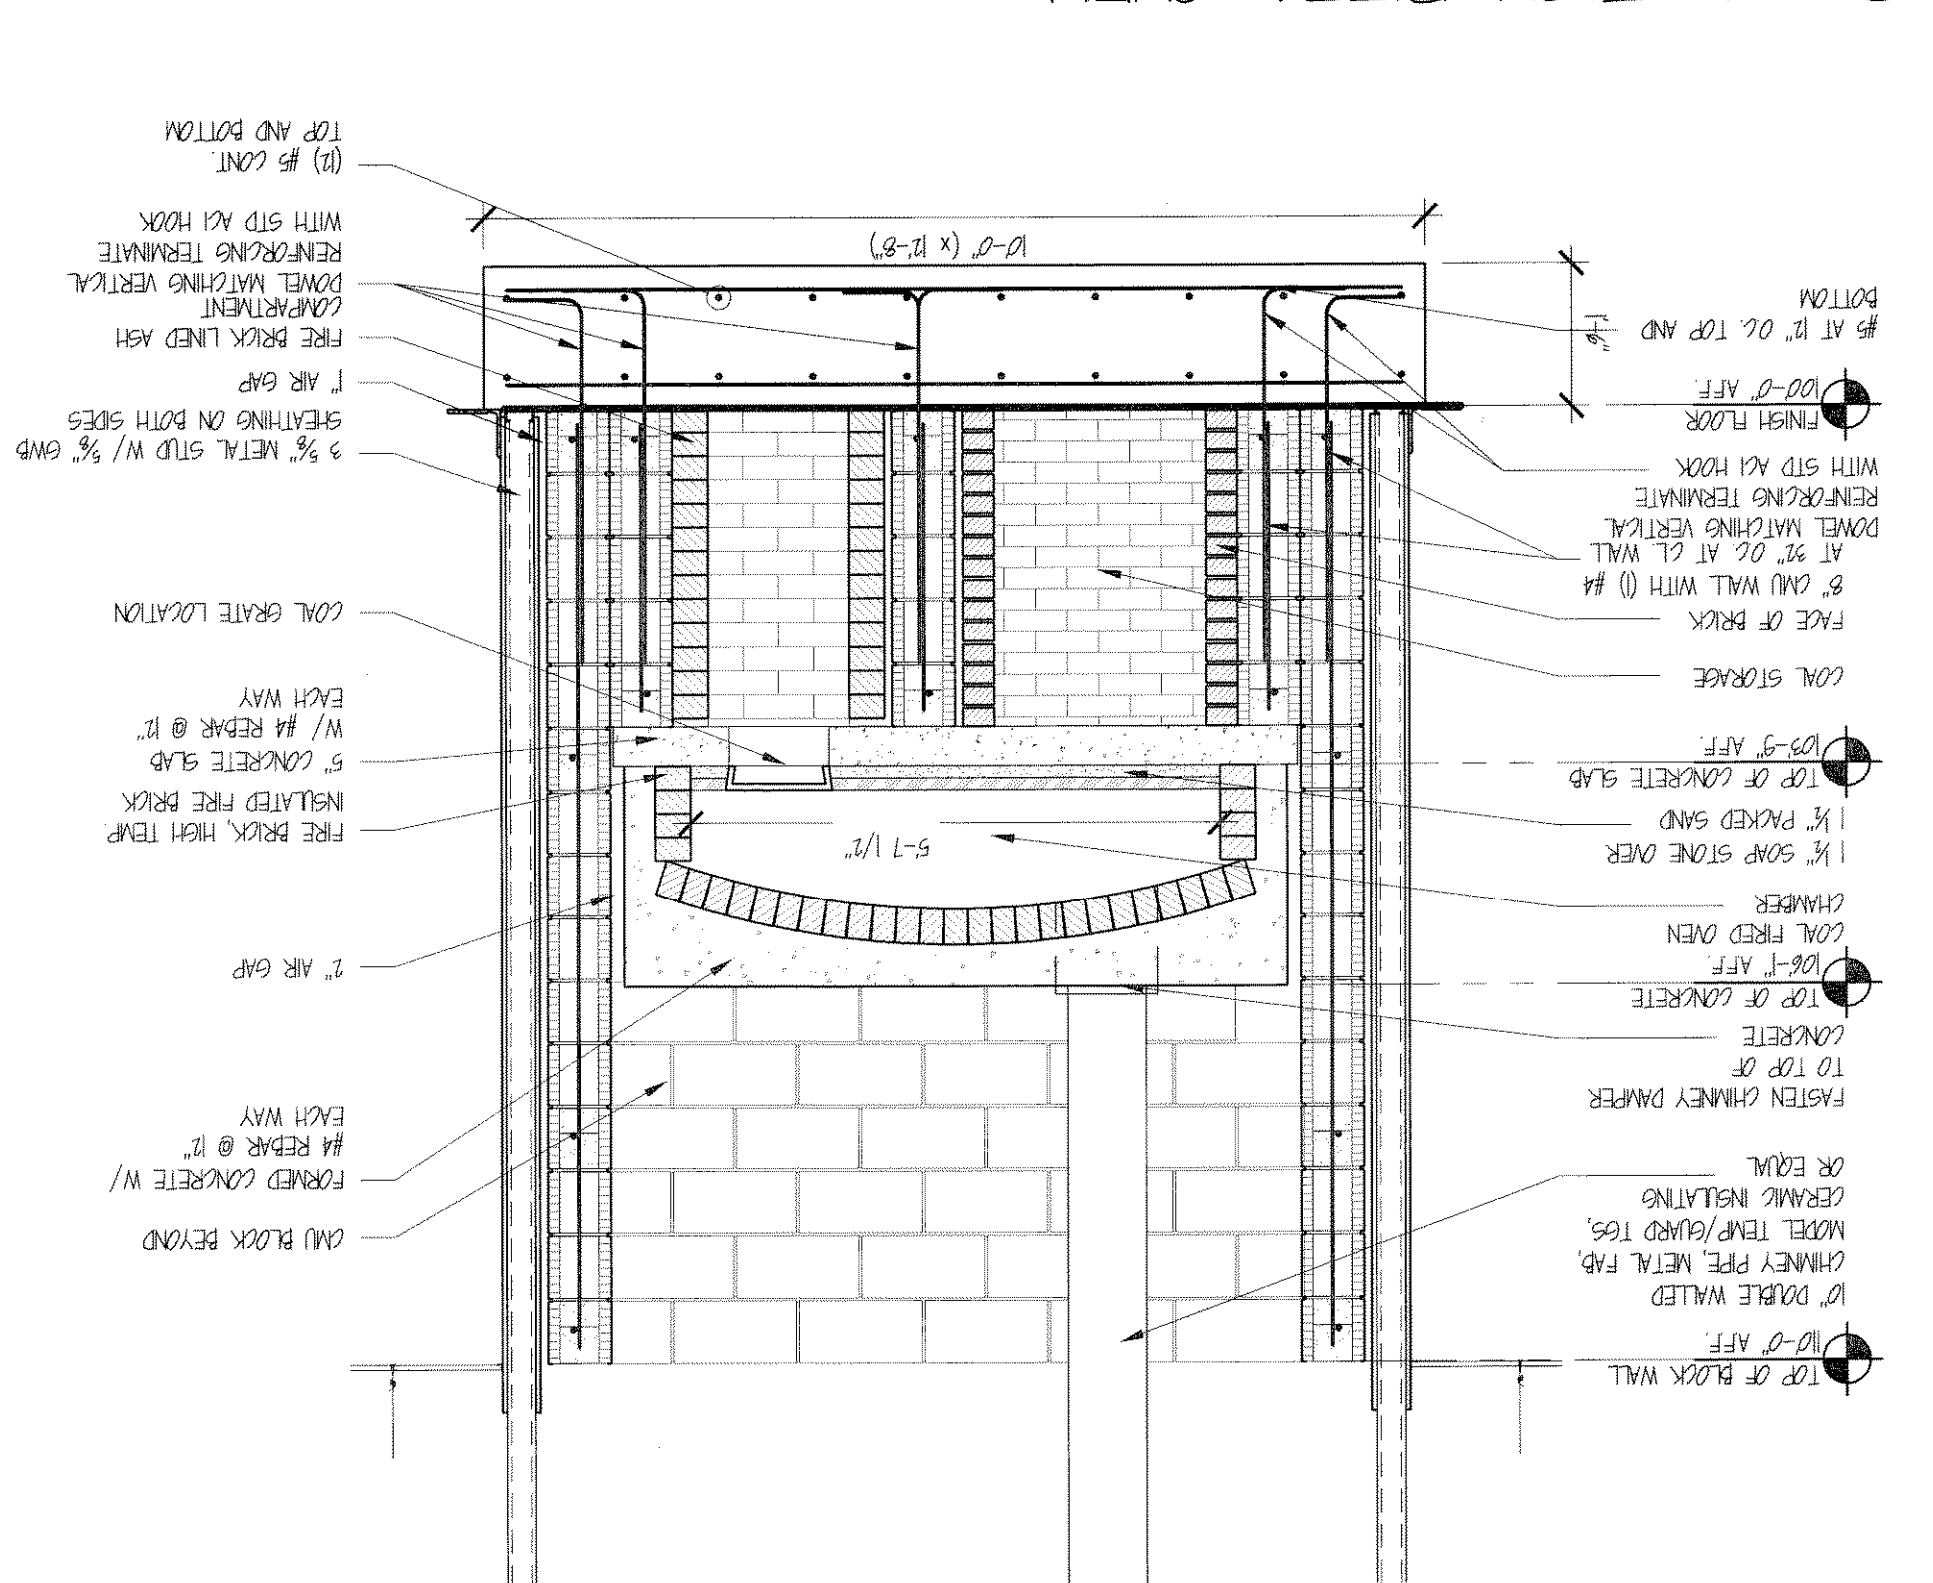

ENLARGED PLAN-PIZZA OVEN

$Q=1 = 1/1$ $\text{IM}25$

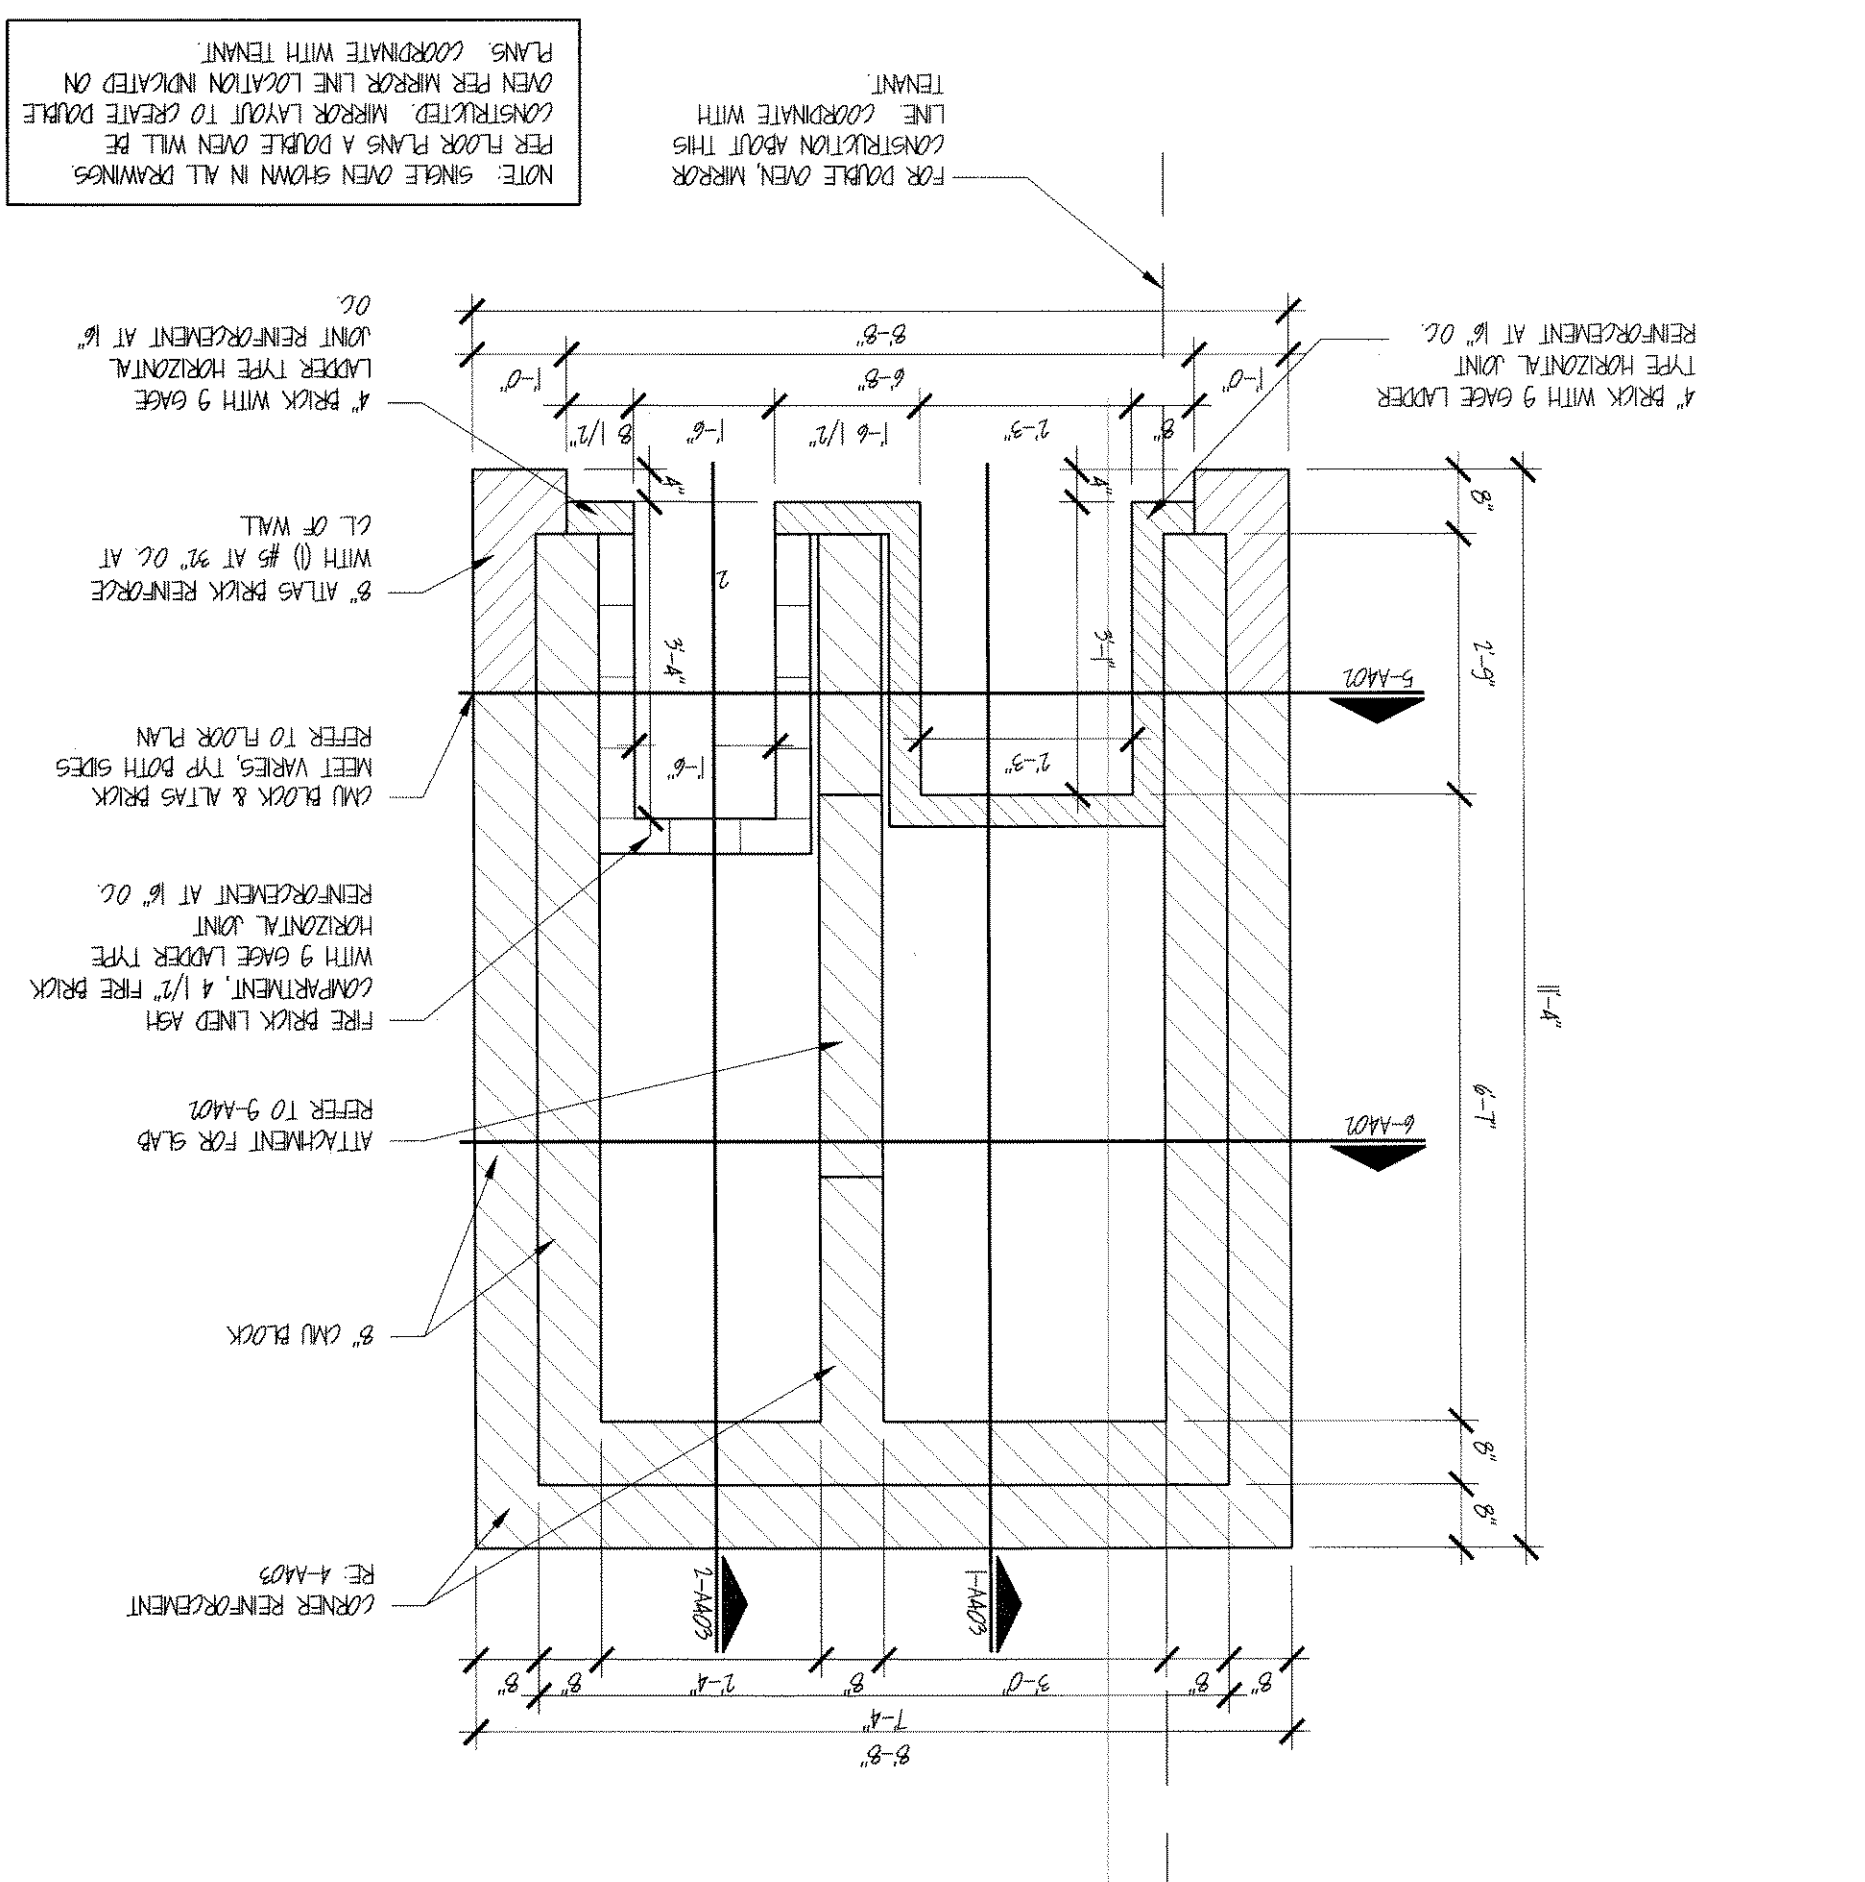

SECTION-PILZA OVEN SCALE 1/2" = 1'-0"

$Q-1 = 1/1$ INXS

