

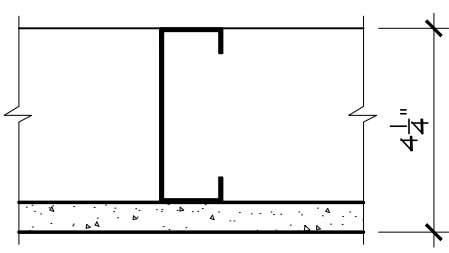
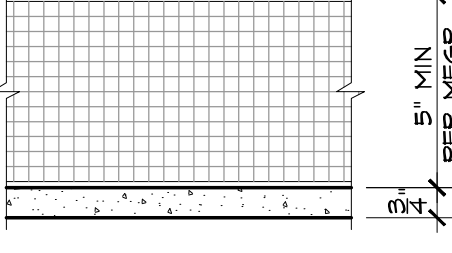
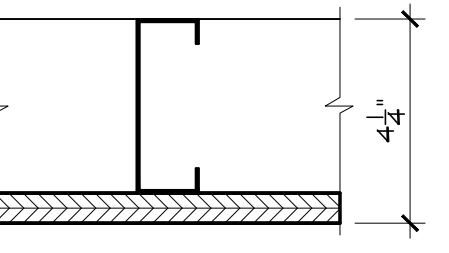
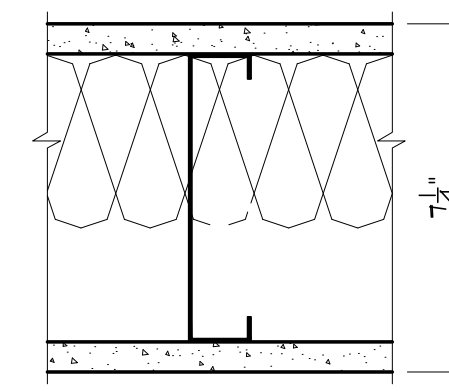
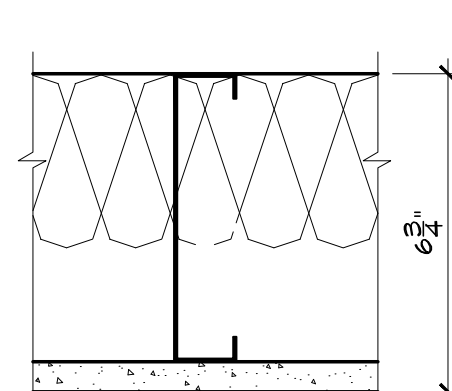
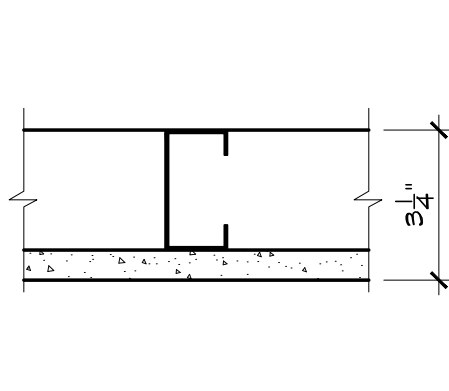
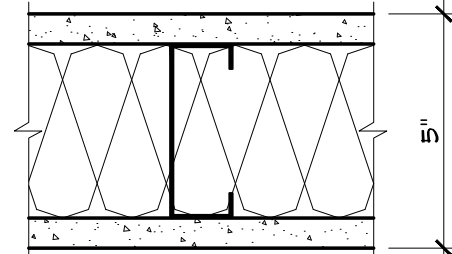


PARTITION TYPES (X)		TYPE	DESCRIPTION	TYPE	DESCRIPTION	TYPE	DESCRIPTION
* NOTES: 1) 5/8" GYPSUM WALLBOARD TO BE TYPICAL WALL SUBSTRATE UNLESS OTHERWISE NOTED AS FOLLOWS: 2) USE 5/8" FIRE RATED PLYWOOD BEHIND ALL ELECTRICAL PANELS UNLESS NOTED OTHERWISE 3) USE 5/8" MOISTURE RESISTANT GYPSUM WALLBOARD AT FOLLOWING LOCATIONS: A) ALL BATHROOM WALLS SCHEDULED TO RECEIVE NEW WALLBOARD B) BEHIND & ADJACENT TO ANY SINKS (HAND SINKS, MOP SINKS, ETC.) C) BEHIND & ADJACENT TO COFFEE BAR, CHILL ZONE & REFRIGERATED WORK TABLE D) WHEN INSTALLED OVER PREFAB COOLER WALL PANELS		A	 1 LAYER 5/8" WALLBOARD* 3 5/8"x20 GA. METAL STUDS @ 16" O.C. SECURED TO STRUCTURE ABOVE AS REQ'D. FOR PROPER SUPPORT	B	 1 LAYER 5/8" WALLBOARD* SECURED TO PRE-FAB, INSULATED COOLER OR FREEZER WALL PANELS	C	 1 LAYER 5/8" CDX PLYWOOD 3 5/8"x20 GA. METAL STUDS @ 16" O.C. SECURED TO STRUCTURE ABOVE AS REQ'D. FOR PROPER SUPPORT.
		D	 1 LAYER 5/8" GYP BD EA. SIDE 6"x20 GA. METAL STUDS @ 16" O.C. 3 1/2" SOUND ATTENUATION BATT INSULATION SECURED TO STRUCTURE ABOVE AS REQ'D. FOR PROPER SUPPORT	E	 1 LAYER 5/8" GYP BD EA. SIDE 6"x20 GA. METAL STUDS @ 16" O.C. 3 1/2" SOUND ATTENUATION BATT INSULATION SECURED TO STRUCTURE ABOVE AS REQ'D. FOR PROPER SUPPORT	F	 1 LAYER 5/8" GYP BD ONE SIDE 2-1/2"x20 GA. METAL STUDS @ 16" O.C. SECURED TO STRUCTURE ABOVE AS REQ'D. FOR PROPER SUPPORT
		T	 1 LAYER 5/8" WALLBOARD EA. SIDE* 3 5/8"x20 GA. METAL STUDS @ 16" O.C. 3 1/2" SOUND ATTENUATION BATT INSULATION SECURED TO STRUCTURE ABOVE AS REQ'D. FOR PROPER SUPPORT * MOPSINK PROVIDE DOUBLE STUD CONSTRUCTION TO SUPPORT WATER HEATER ABOVE				G

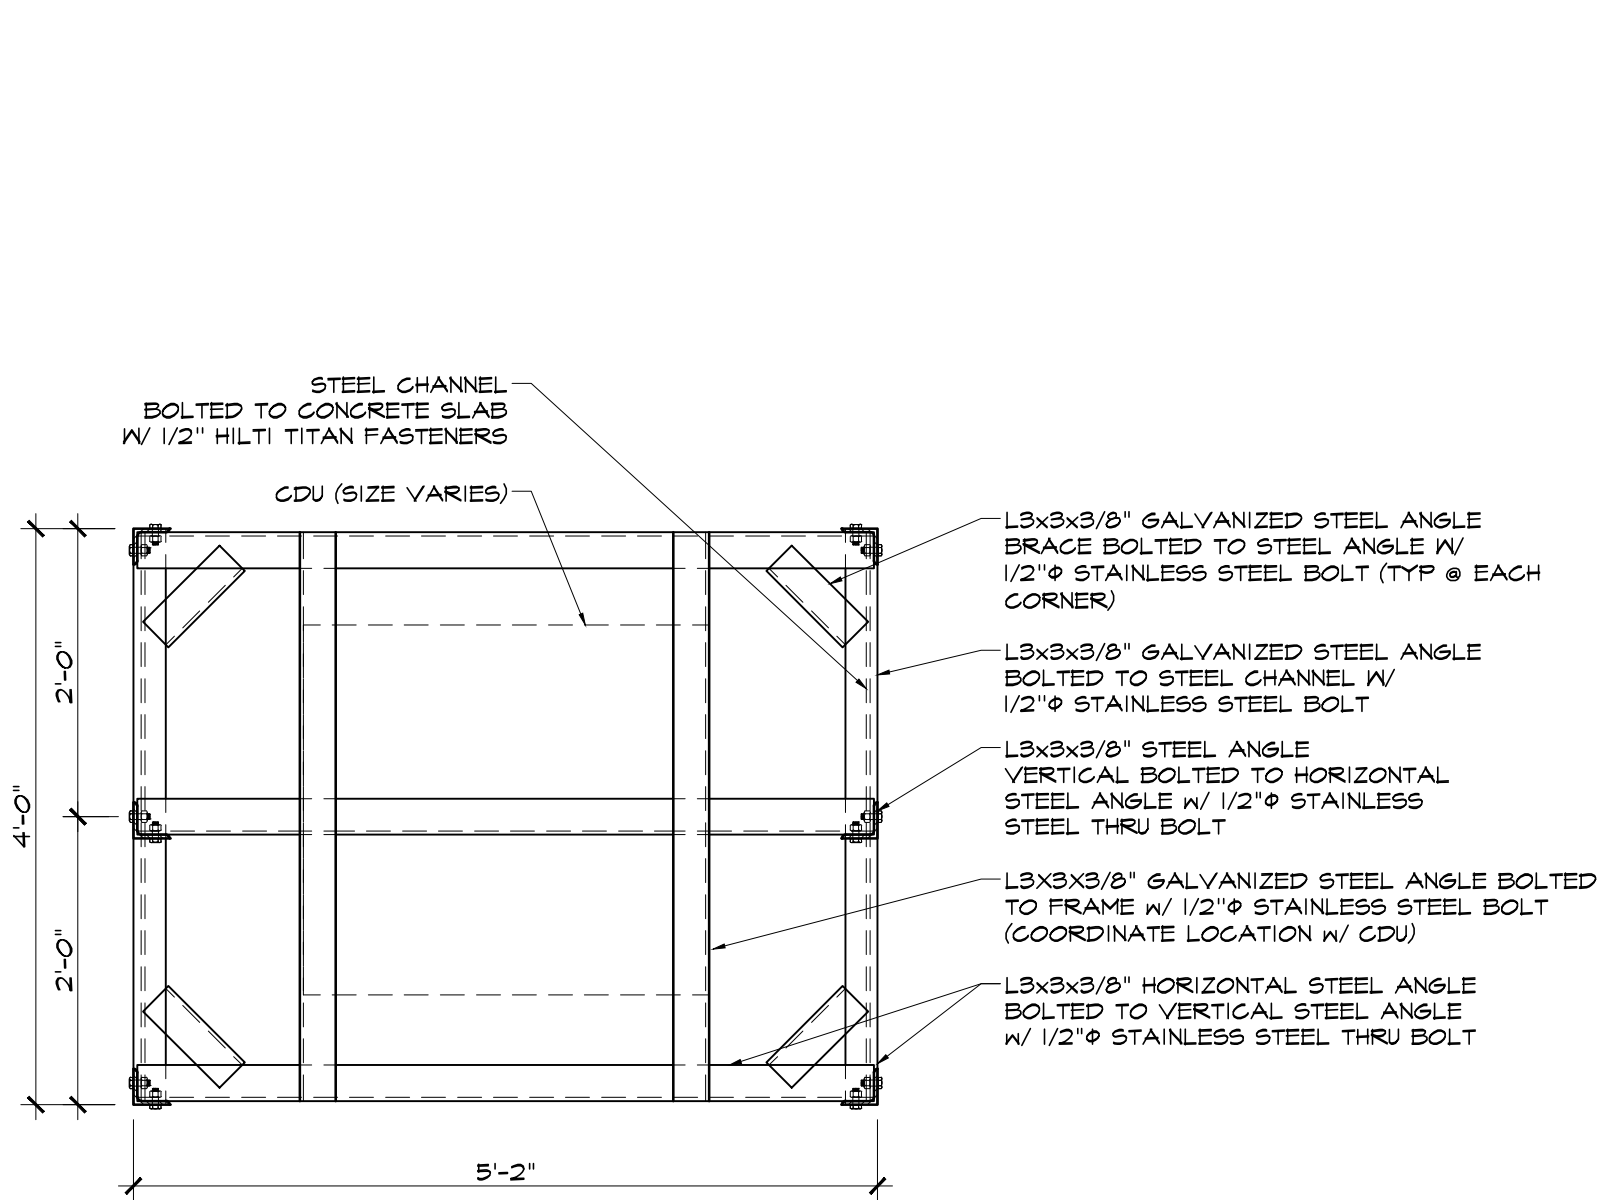


PLAN

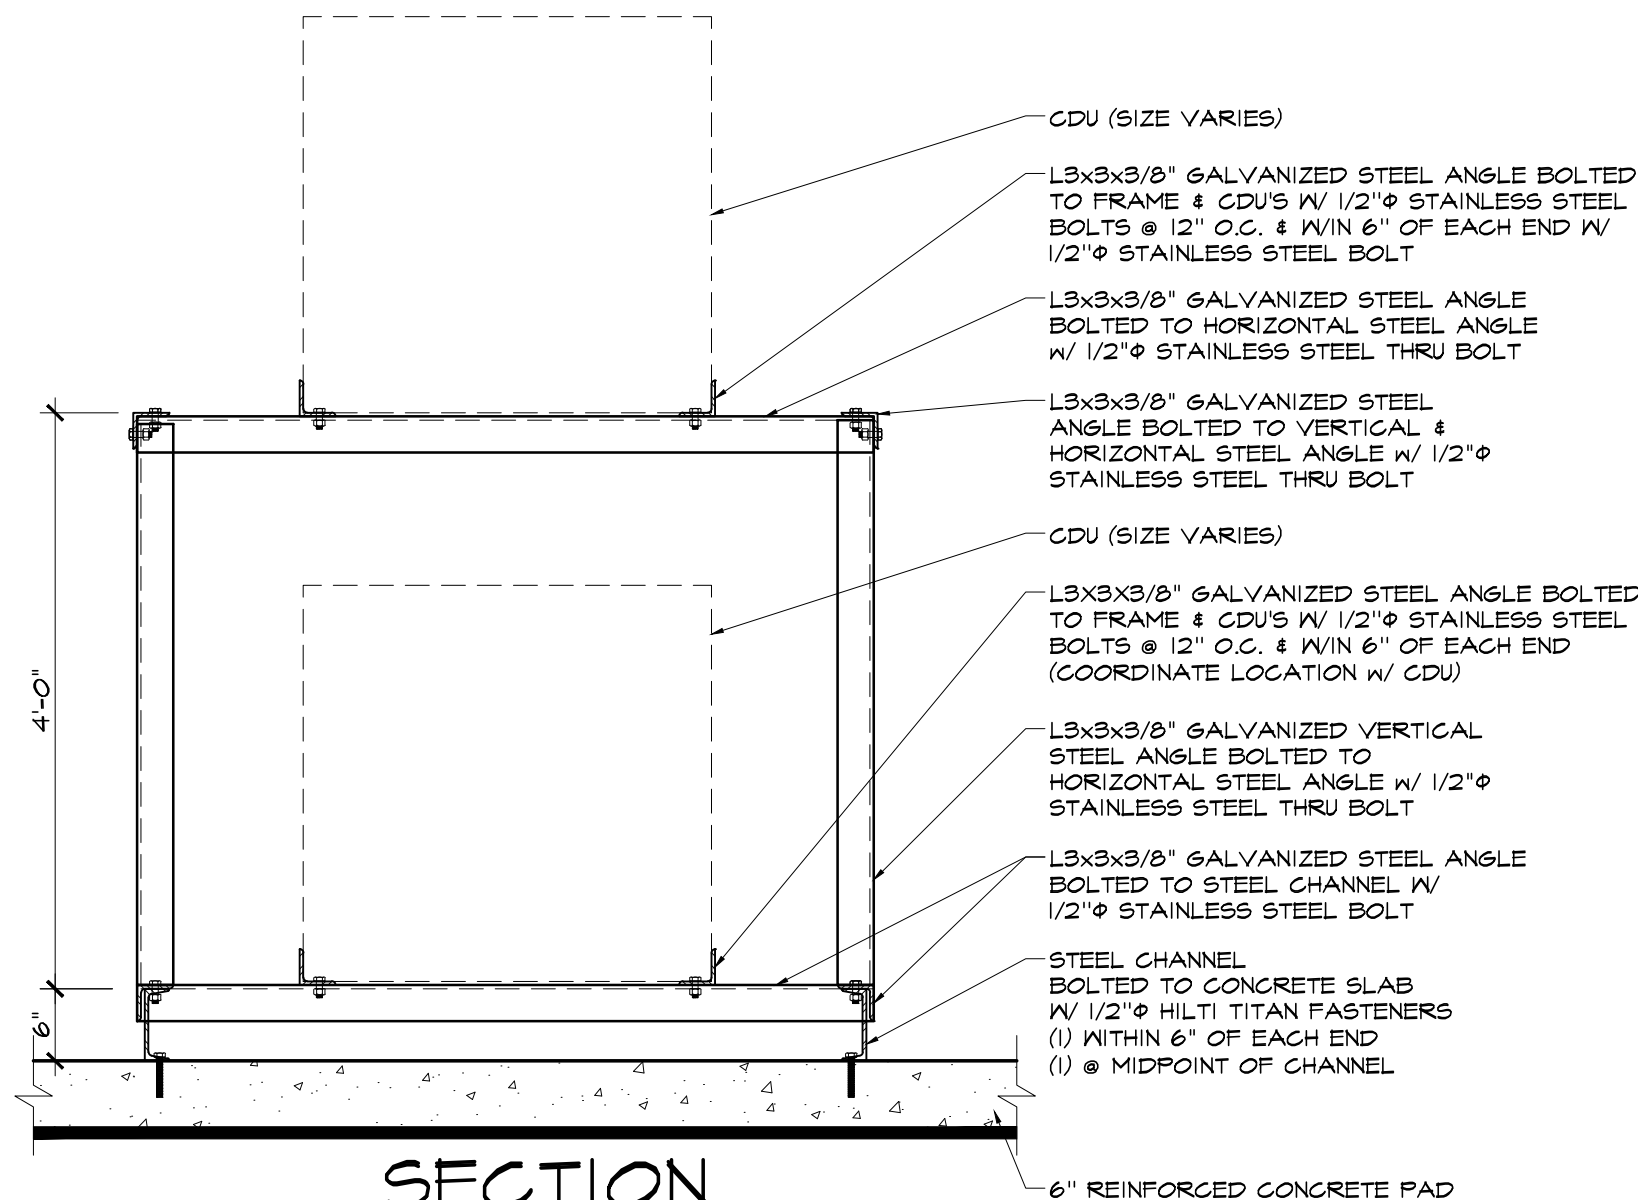

SECTION

1 CDU RACK DETAIL
SCALE: 1/4" = 1'-0"

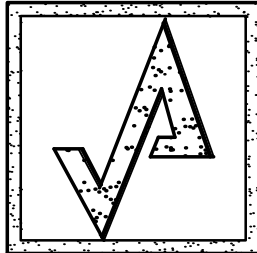

AHARONIAN
& ASSOCIATES INC.
ARCHITECTS

310 George Washington Highway
Suite 100
Smithfield, Rhode Island
0 2 9 1 7

T 401-232-5010
F 401-232-5080
WWW.ARCH-ENG.COM

DISCLAIMER

OWNERSHIP AND USE OF DOCUMENTS, DRAWINGS AND SPECIFICATIONS ARE INSTRUMENTS OF PROFESSIONAL SERVICE AND SHALL REMAIN THE PROPERTY OF THE ARCHITECT. THESE DOCUMENTS ARE NOT TO BE USED, IN WHOLE OR IN PART, FOR ANY OTHER PROJECTS OR PURPOSES OR BY ANY OTHER PARTIES THAN THOSE PROPERLY AUTHORIZED BY CONTRACT WITHOUT THE EXPRESS WRITTEN AUTHORIZATION OF THE ARCHITECT.

REVISIONS

NUMBER	REMARKS	DATE

FOR PERMIT ONLY

PROJECT TITLE



100 Crossing Blvd, Framingham, Massachusetts

STORE #
V0636

22905 S.R. 7

BOCA RATON, FL
Palm Beach County

DRAWING TITLE

WALL TYPES &
DETAILS

DATE AUG 29, 2012	PROJ NO 11117
DRAWN BY JJ	CHECKED BY AZ

DRAWING NUMBER

A1.1a