




1 BREAKROOM PLAN
 3/8" = 1'-0"

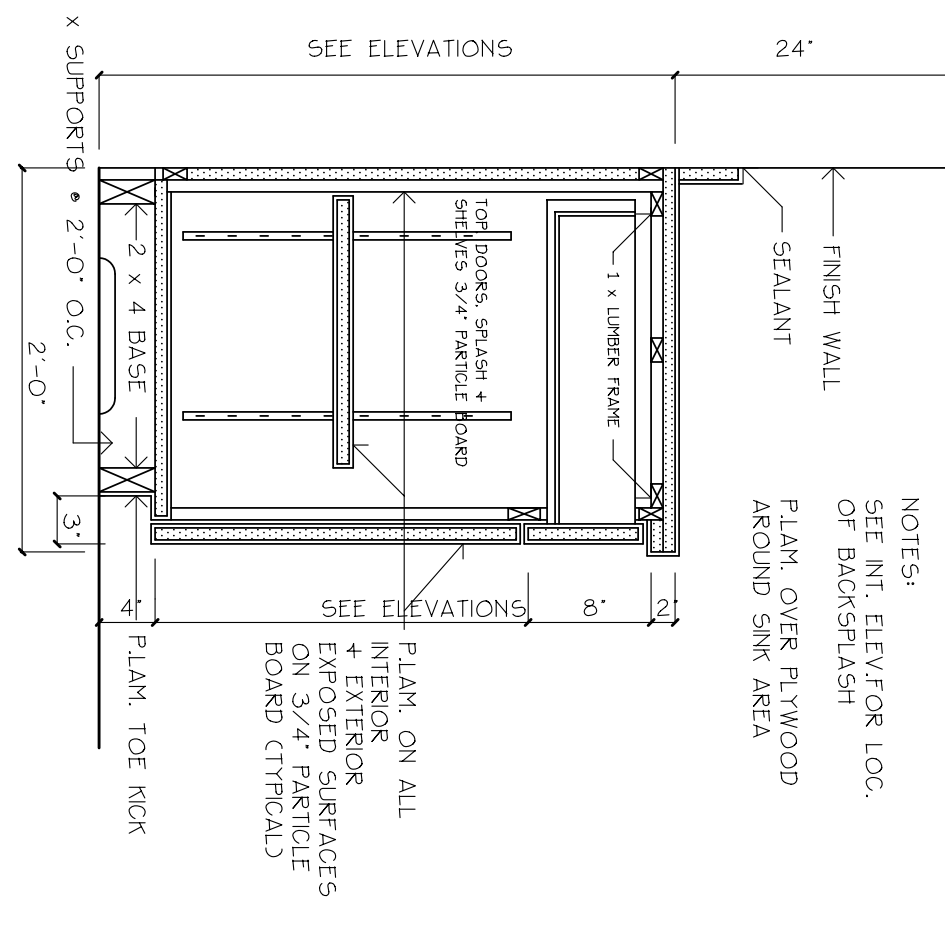


2 CABINET SECTION
 1" = 1'-0"

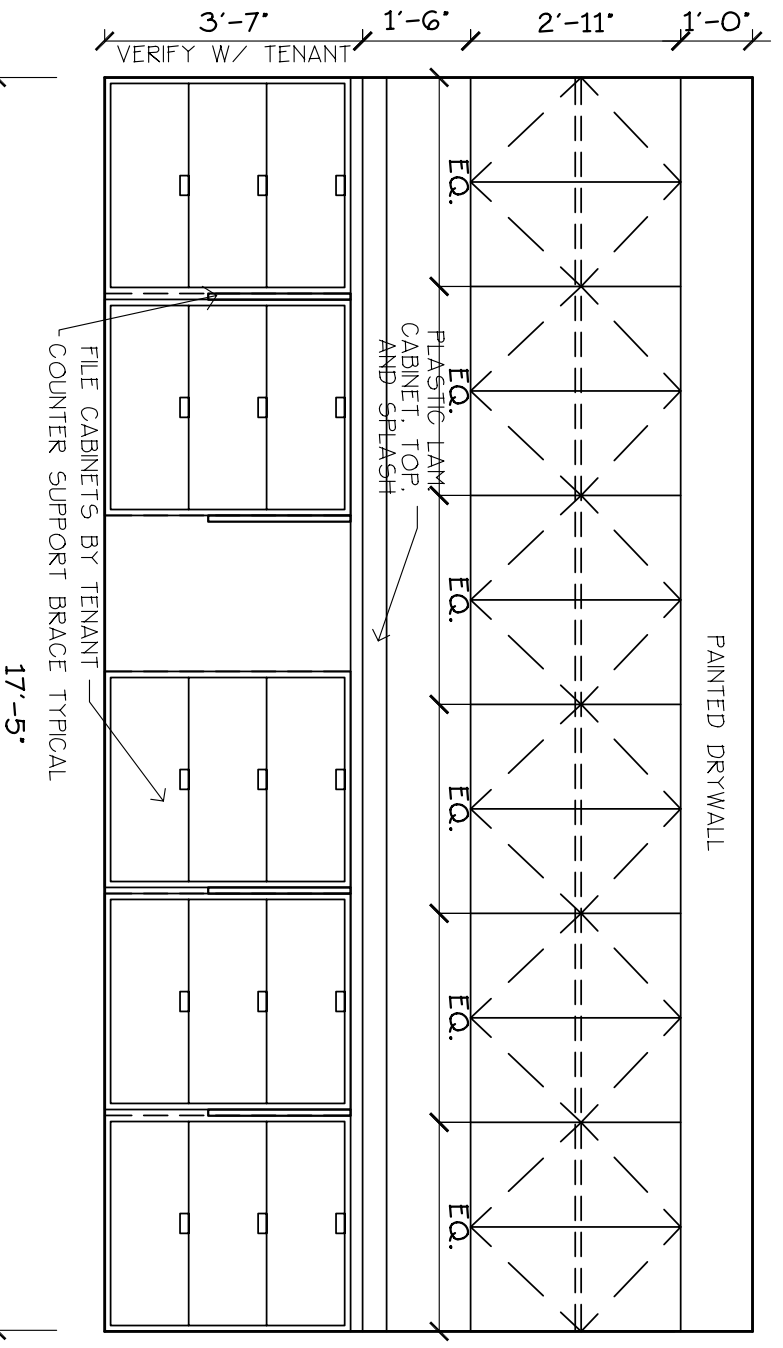

3 COPY/SUPPLIES
 3/8" = 1'-0"

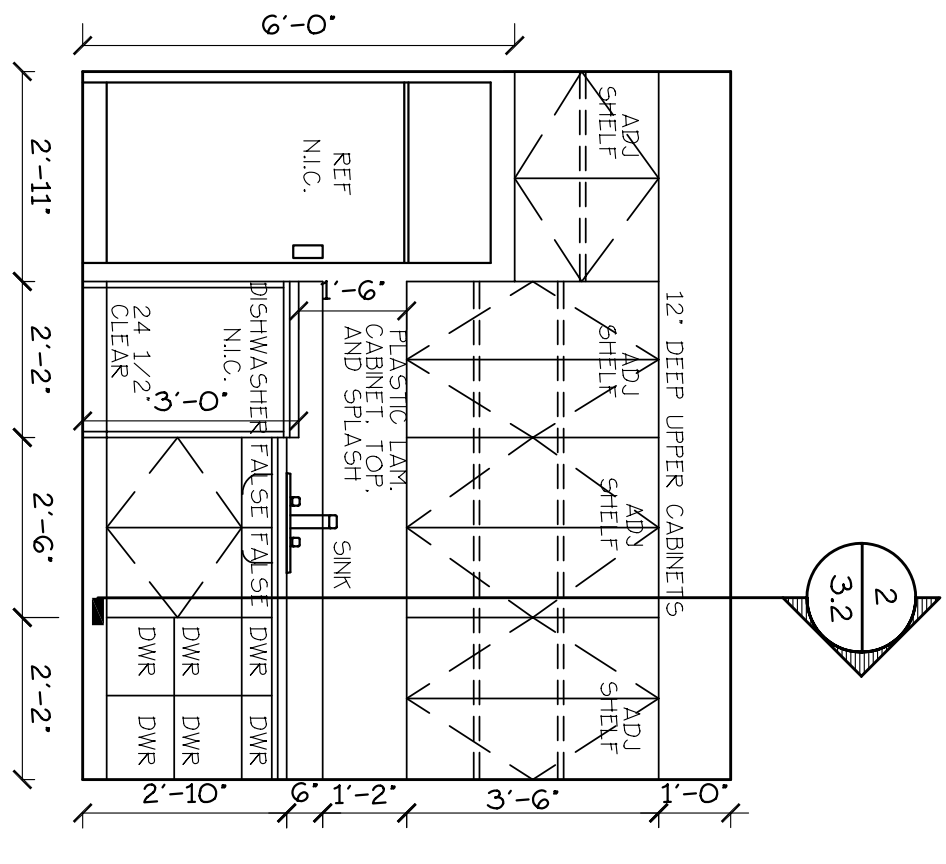

4 BREAKROOM
 3/8" = 1'-0"

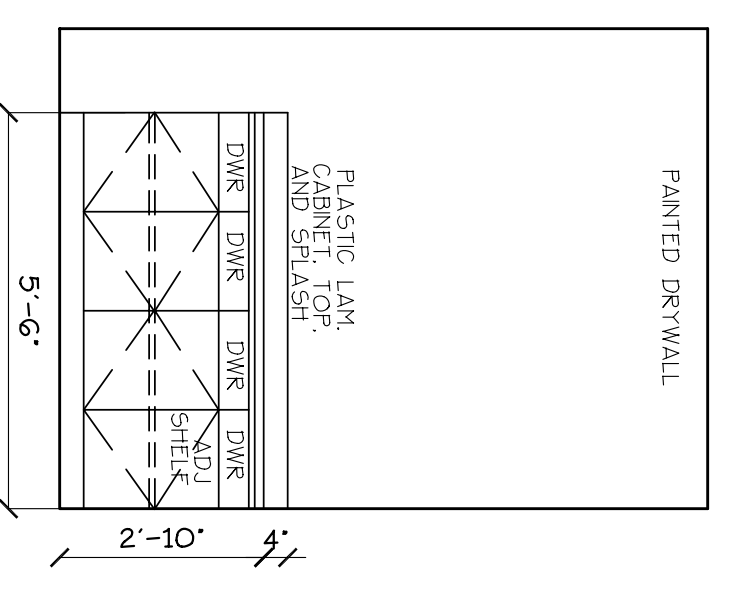

5 BREAKROOM
 3/8" = 1'-0"

COPYRIGHT 2012 // ALAN STRASSLER ARCHITECTS, INC. // ALL RIGHTS RESERVED // UNAUTHORIZED REPRODUCTION OR MODIFICATION OF THESE PLANS OR DRAWINGS IS STRICTLY PROHIBITED

PROPOSED TENANT IMPROVEMENT FOR SUITE 220
 3399 PGA BLVD., PALM BEACH GARDENS, FL
 INTERIOR ELEVATIONS 1/4"=1'-0"

DATE: 10/25/13
 DRAWN BY: G.P.
 PROJ. NO.: 1509
 REVISED:

3.2