



revisions
no. date
0 //

designed S.B.D.
drawn T.J.C.
checked S.B.D.
date 02/03/12
scale 1/4" = 1'-0" U.N.O.
job no. 110244.ccm

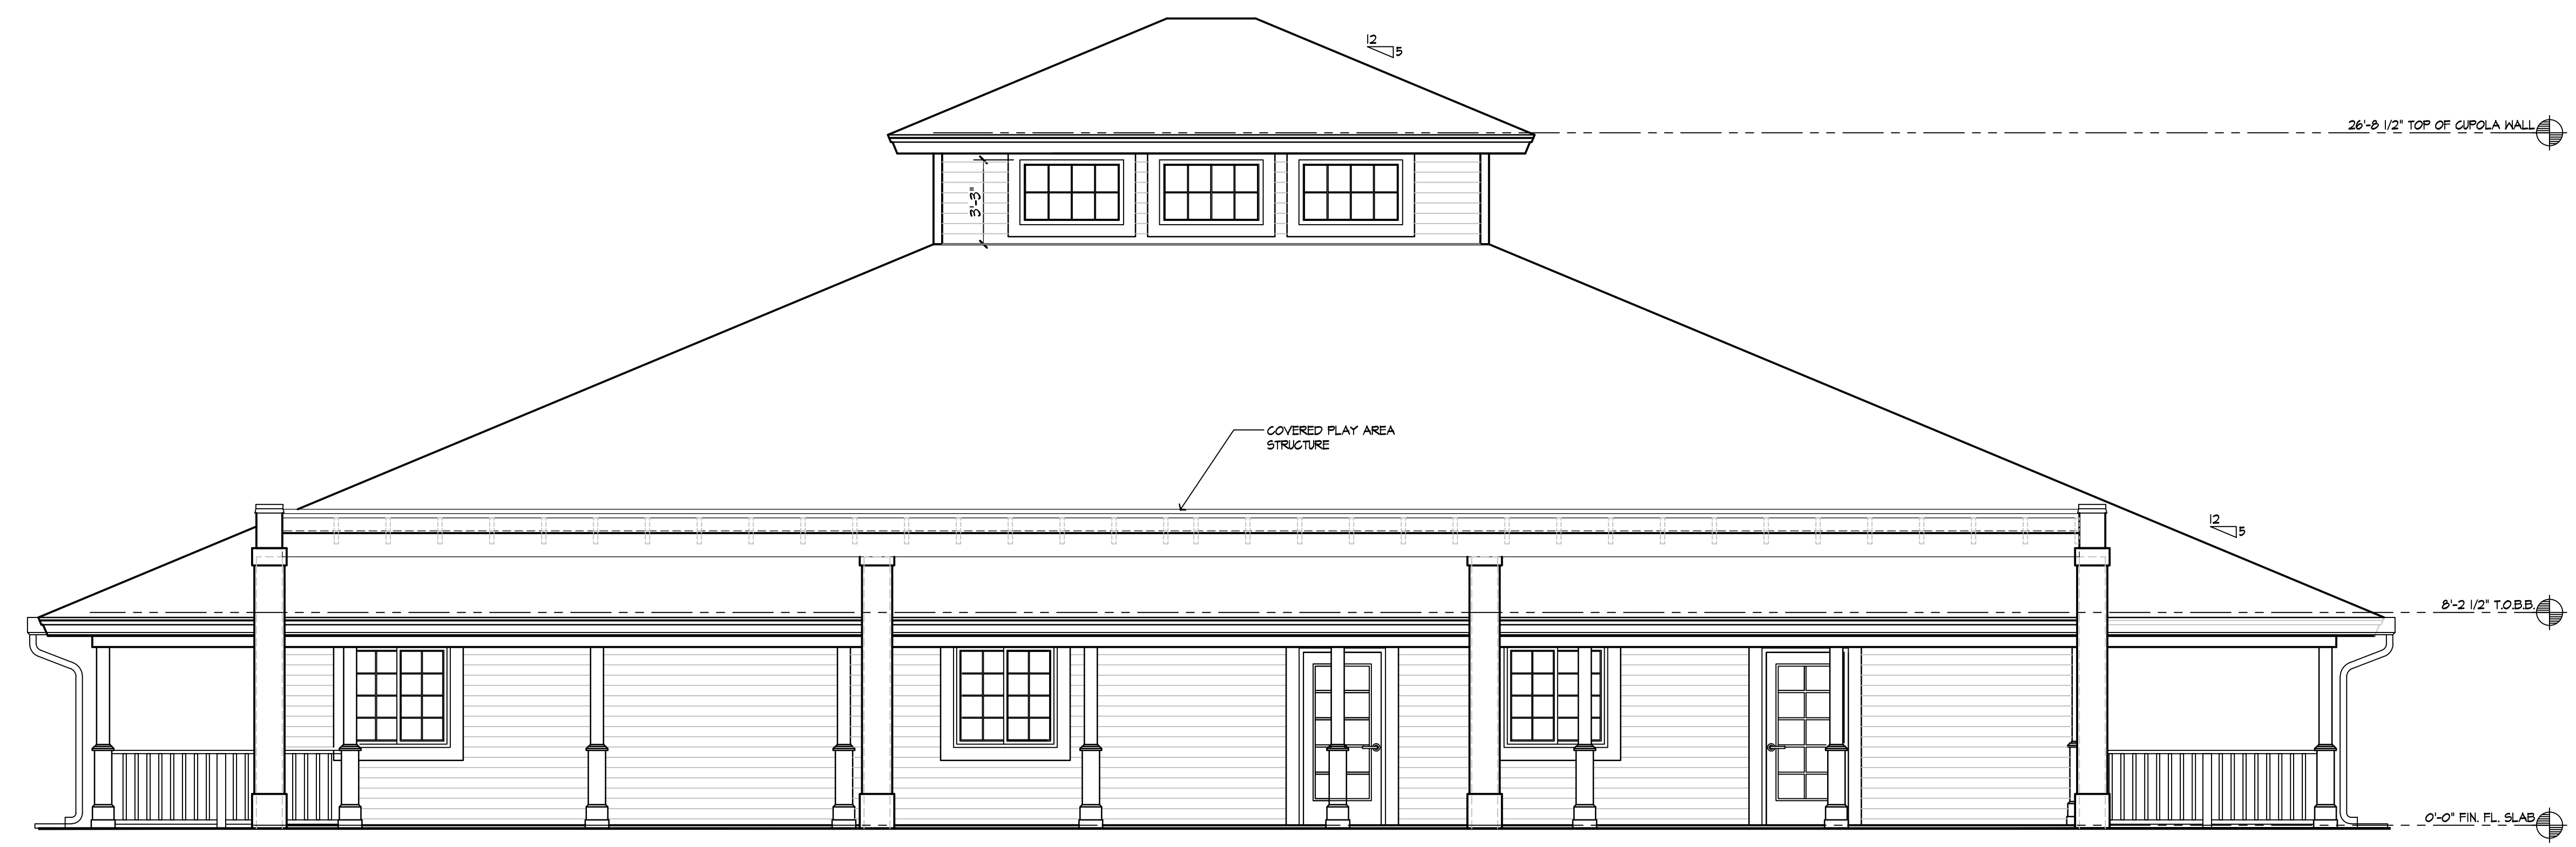

LEFT ELEVATION

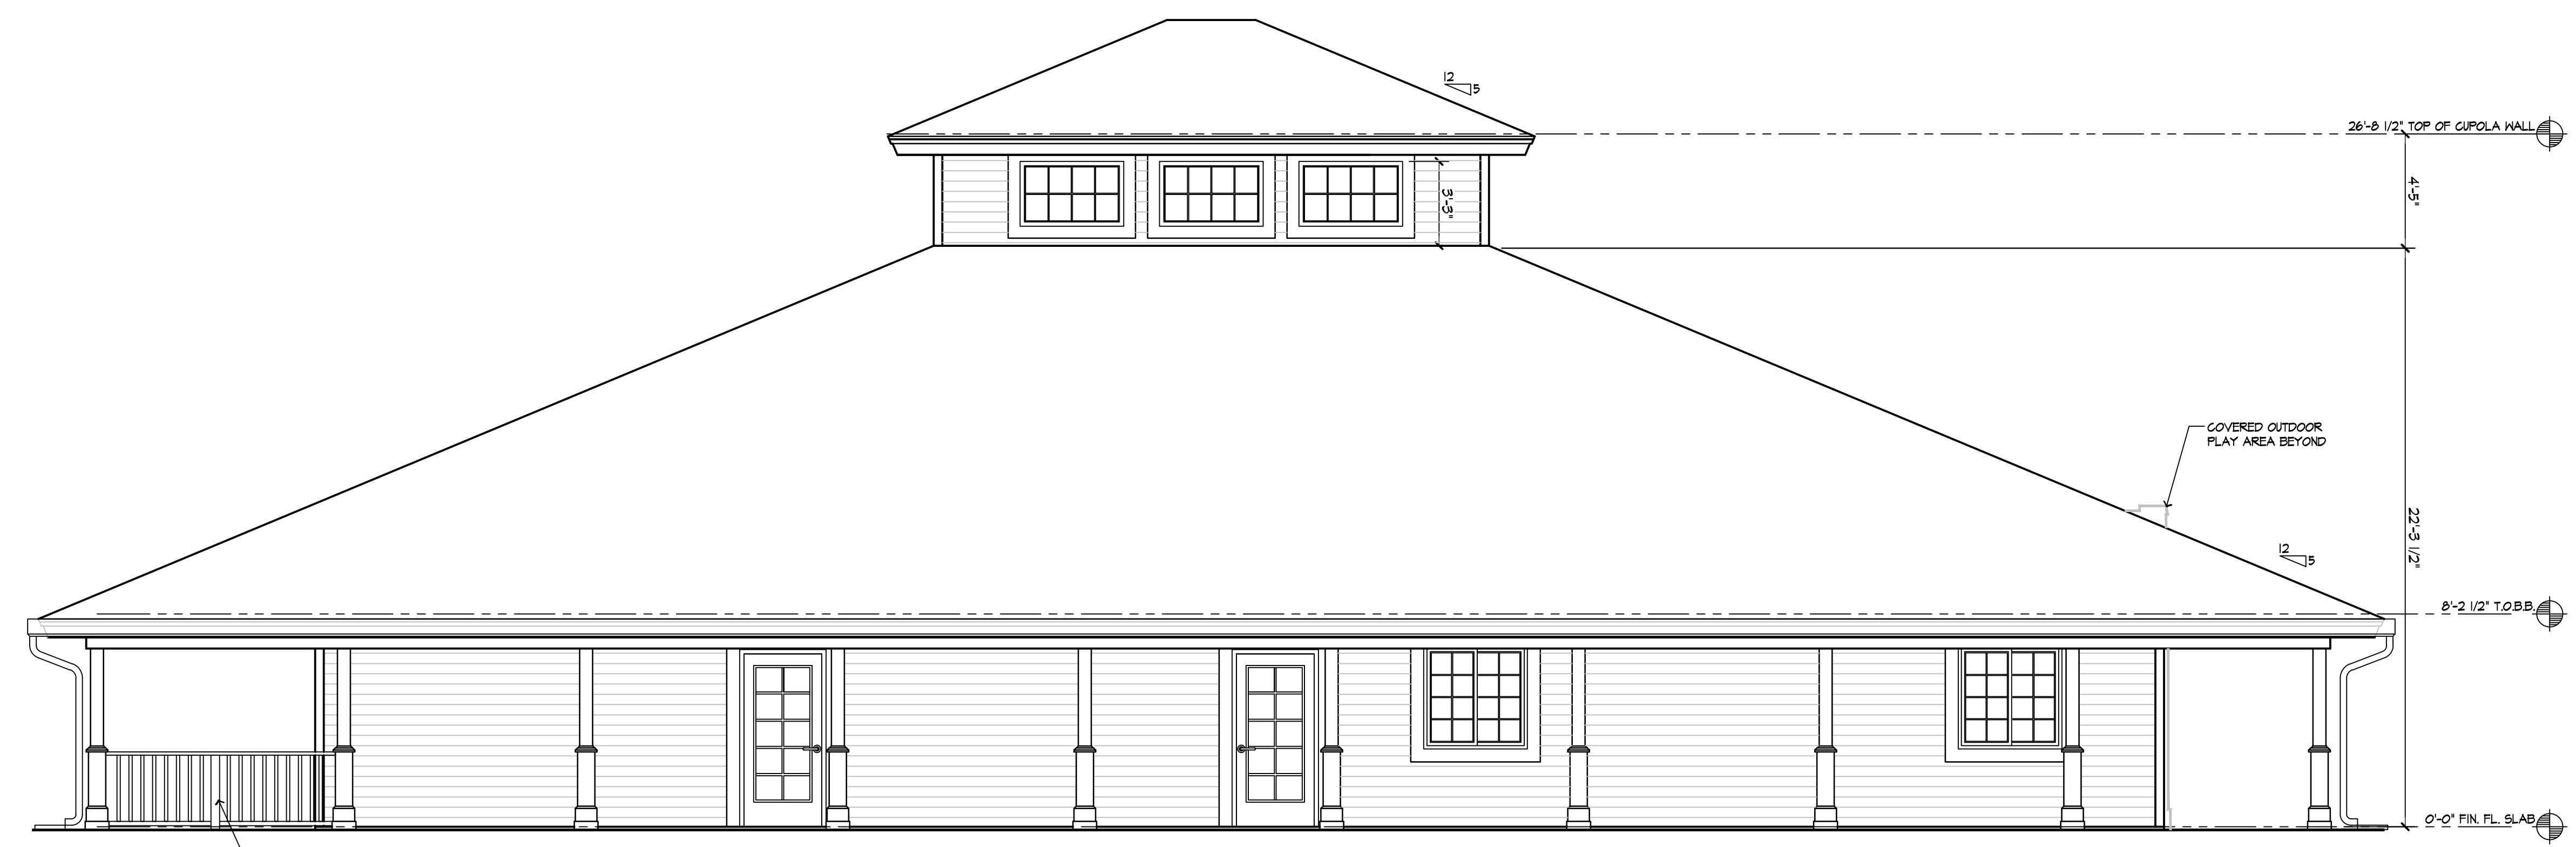

RIGHT ELEVATION

Scott Blakeslee Disher
AR-0011586 AA-0003285

project
CLUBHOUSE UNIVERSITY DAYCARE

JUPITER FARMS SHOPPING CENTER
PALM BEACH COUNTY, FLORIDA

ARCHITECTURAL
Studio, Inc.

Architecture
•
Planning

300 Avenue of Champions
Suite 260
Palm Beach Gardens, Florida 33418

Phone 561.202.6990
Fax 561.296.2494
archstudioff.com

drawing
ELEVATIONS
& DETAILS

sheet
A-5

of