


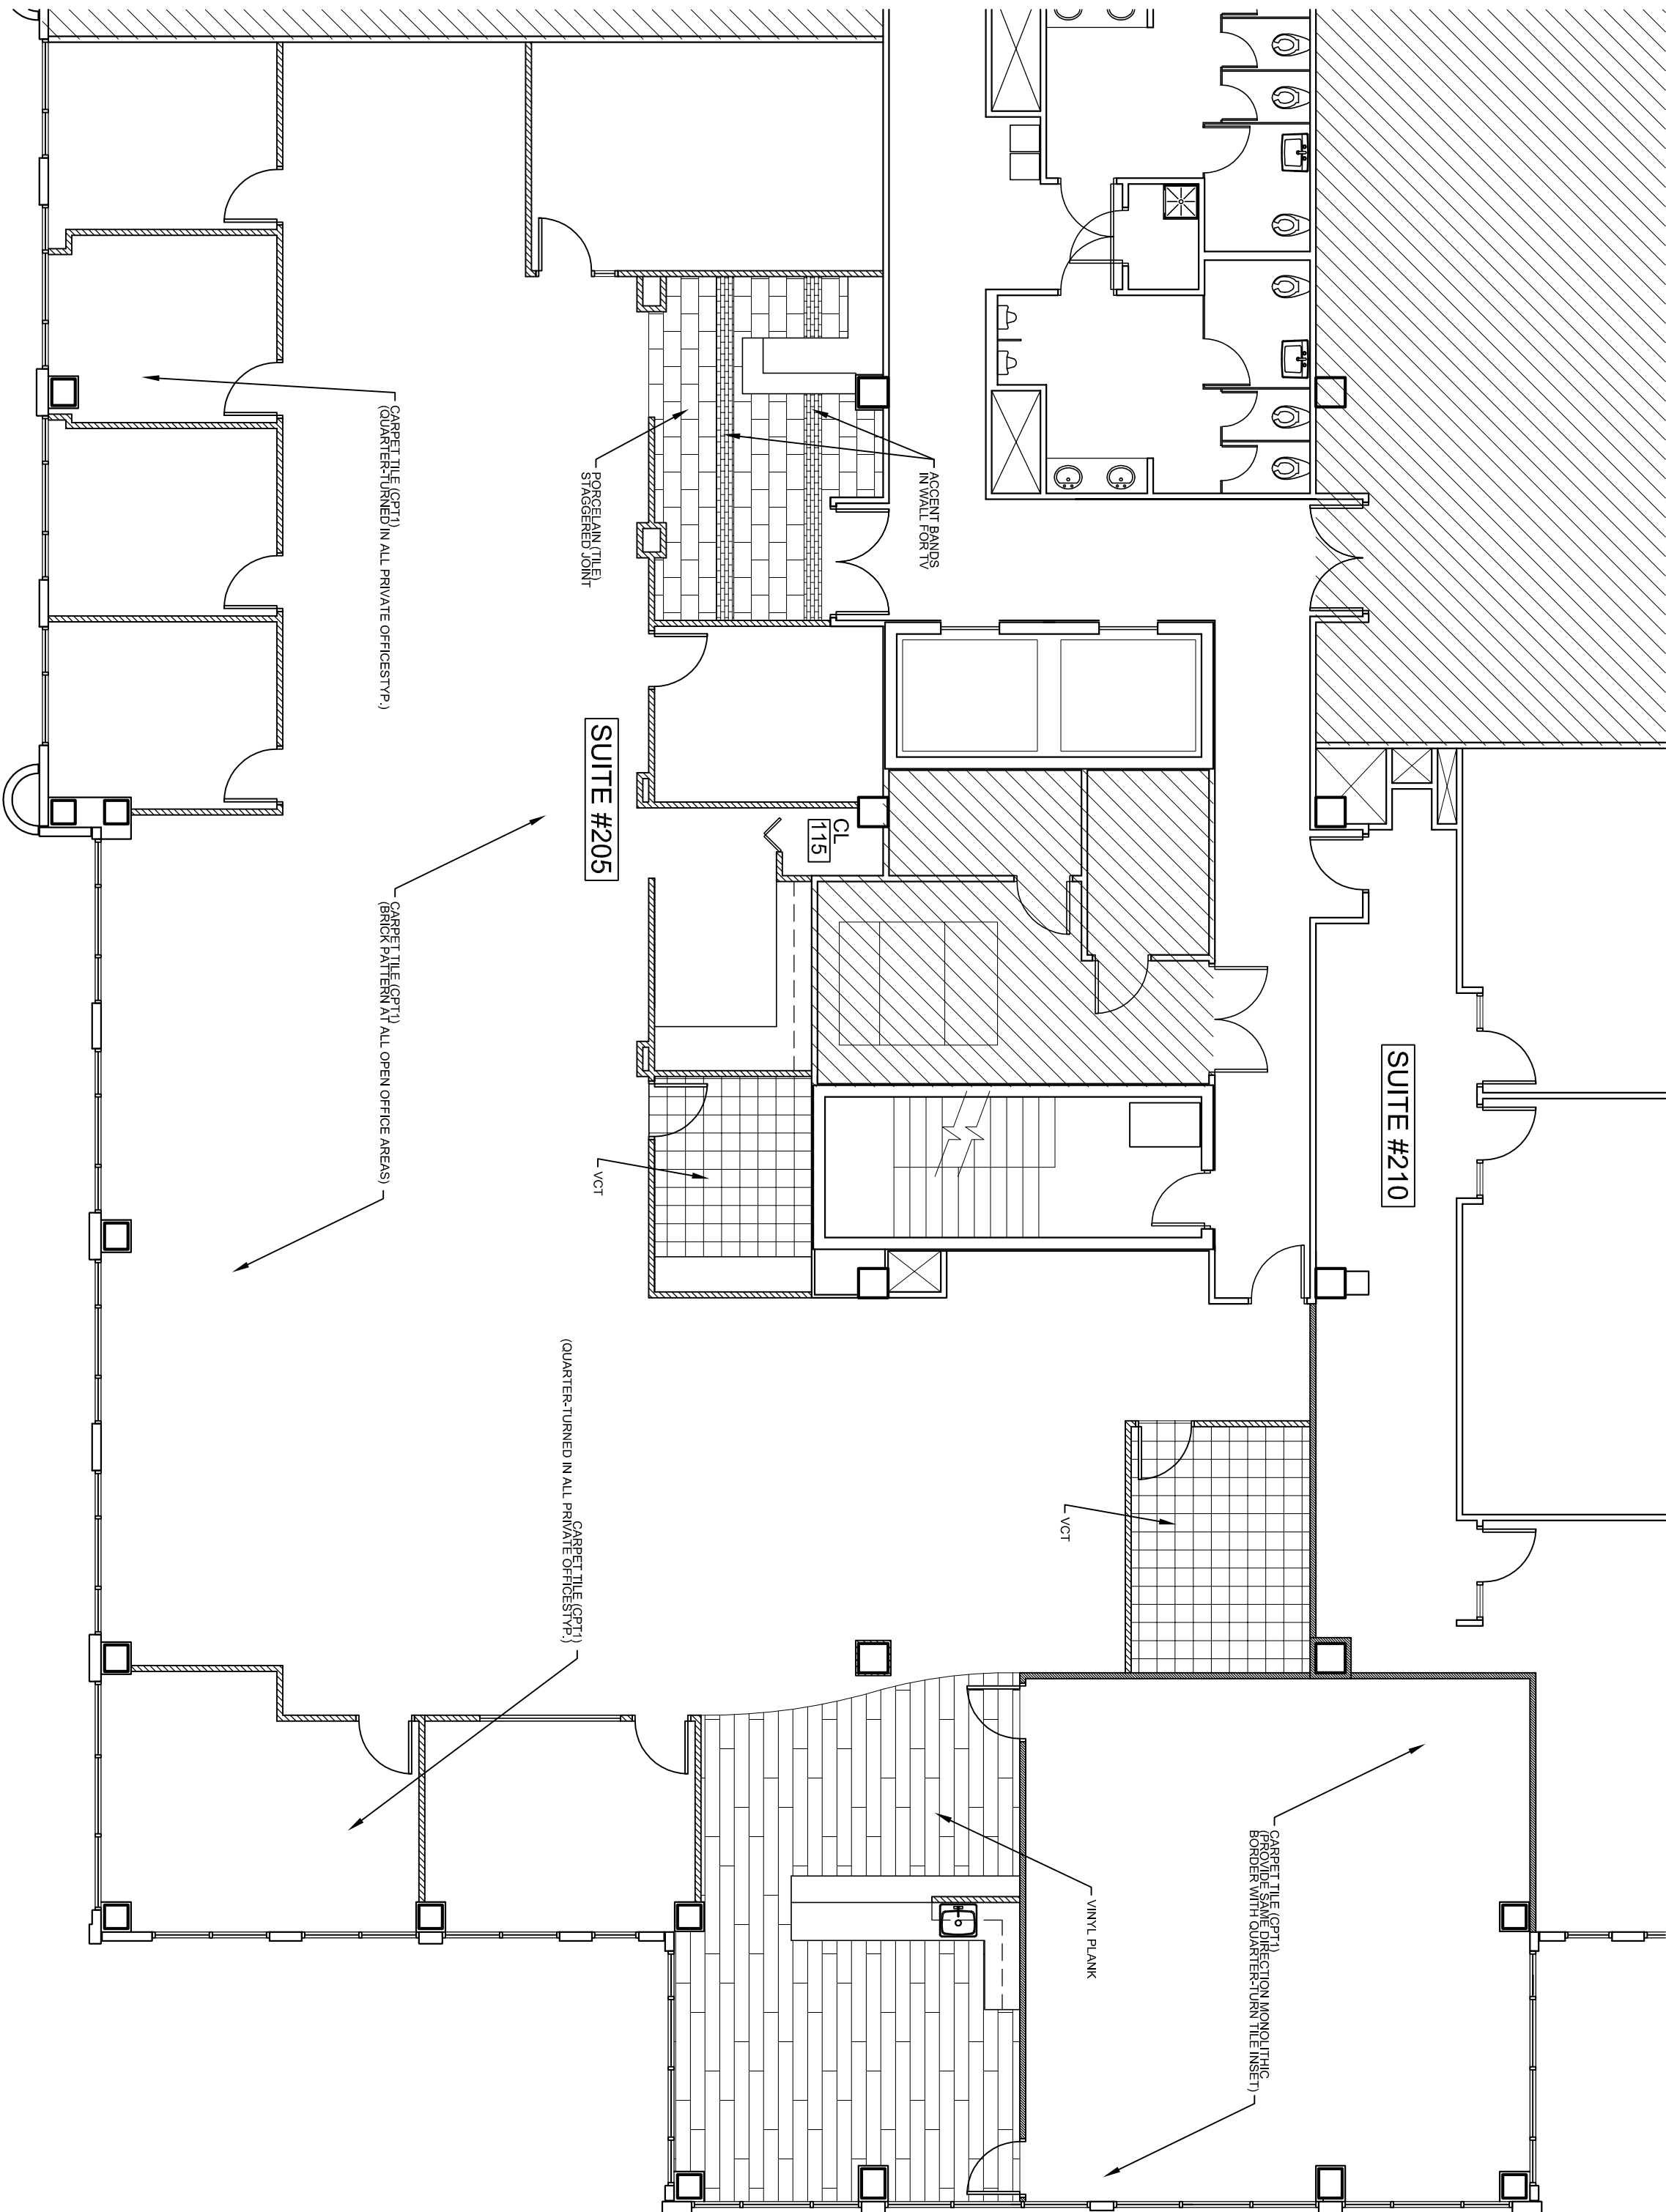

## FINISH SCHEDULE

## FINISHES

## 1 FLOOR COVERING PLAN

 $1/8" = 1'-0"$ 

- [illegible]

## FINISH NOTES

## FINISHES