

CLUBHOUSE UNIVERSITY DAYCARE

JUPITER FARMS SHOPPING CENTER  
PALM BEACH COUNTY, FLORIDA

project

ARCHITECTURAL  
Studio, Inc.

Architecture  
Planning


300 Avenue of Champions  
Suite 260  
Palm Beach Gardens, Florida 33418

Phone 561.202.6990  
Fax 561.296.2494  
archstudiofl.com

drawing  
ELEVATIONS  
& DETAILS

sheet  
A-4

of

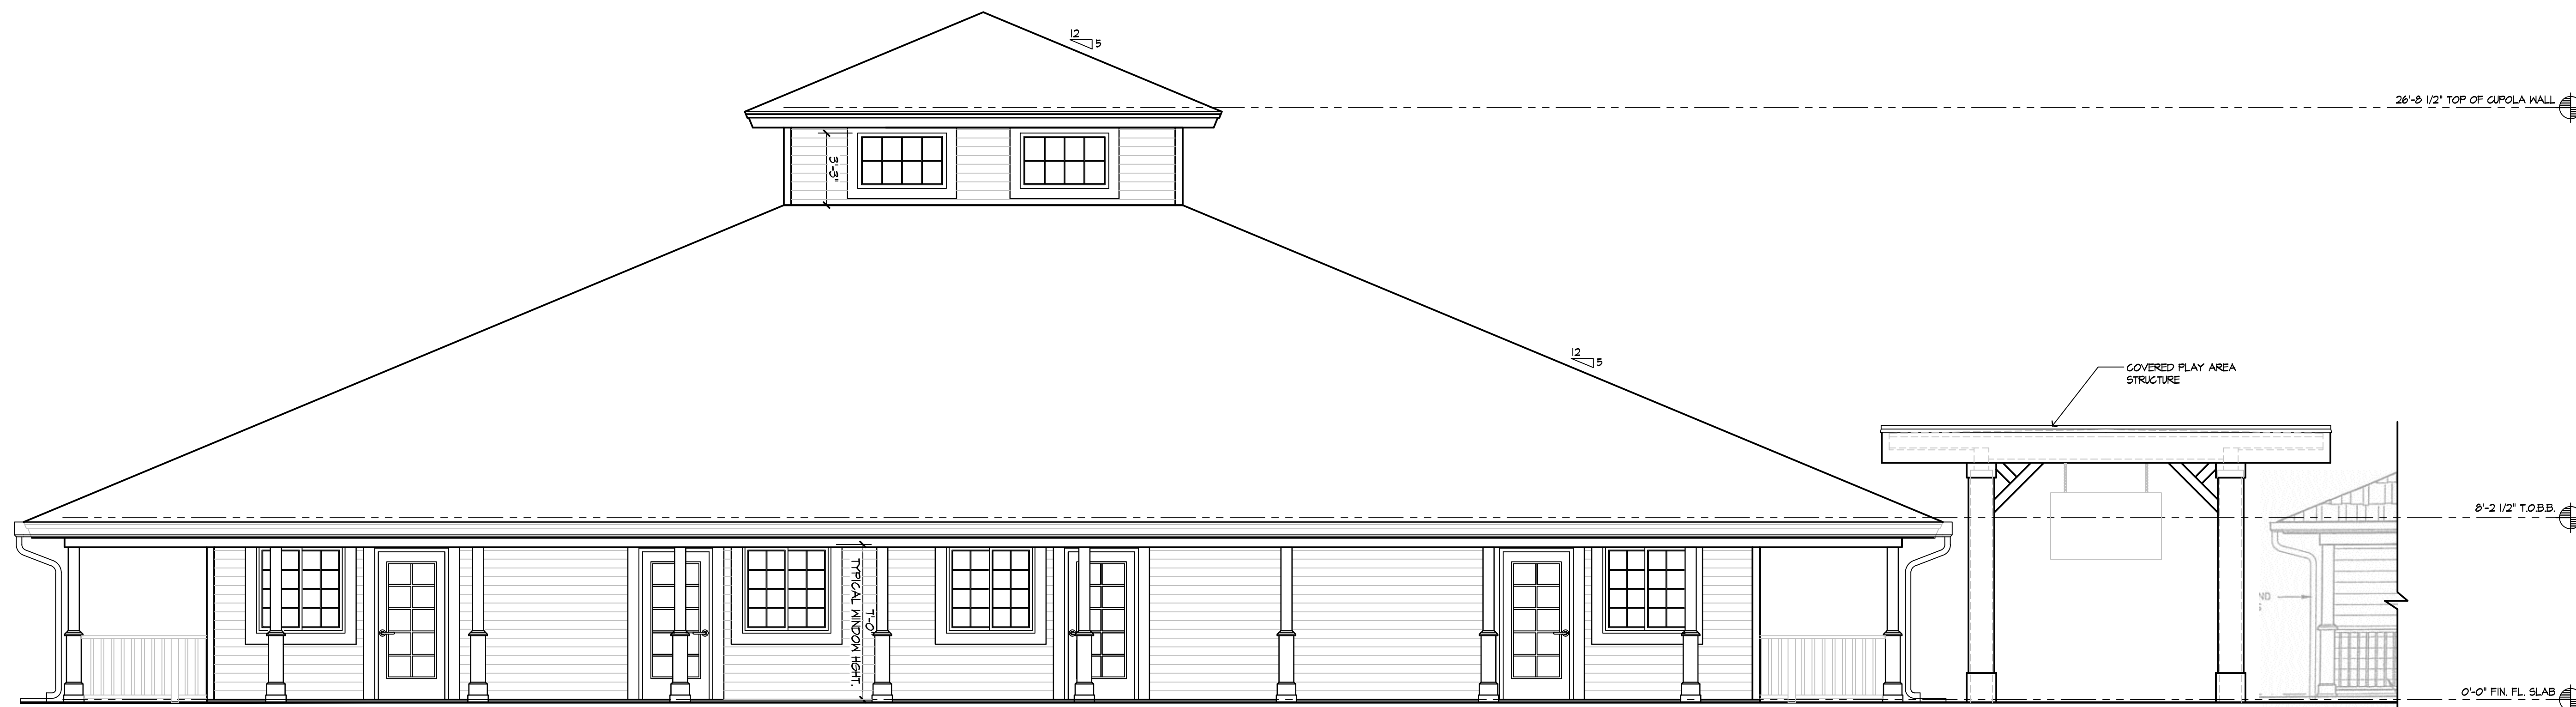

REAR ELEVATION



FRONT ELEVATION