
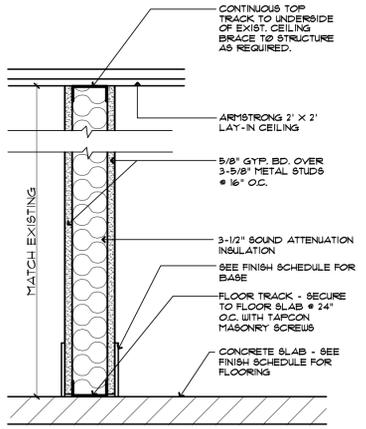



GENERAL NOTES AND CONDITIONS (MB DESIGN 11-5-2009)
 CONTRACTOR ALSO REFERS TO ALL SUBCONTRACTORS WHERE APPLICABLE

- PROVIDE ALL LABOR, EQUIPMENT, AND MATERIALS, INCLUDING INCIDENTAL ITEMS REQUIRED TO COMPLETE THE PROJECT.
- ALL WORK TO COMPLY IN ALL RESPECTS WITH APPLICABLE CODES LISTED AND ANY OTHER STATUTES, ORDINANCES, REGULATIONS, LAWS AND CODES ADOPTED BY ANY AGENCY HAVING JURISDICTION OVER THE PROJECT.
- CONTRACTOR MUST BE LICENSED IN THE STATE OF FLORIDA AND SHALL OBTAIN AN OCCUPATIONAL LICENSE AS REQUIRED BY LOCAL AGENCIES.
- THE CONTRACTOR SHALL DO ALL CUTTING AND PATCHING REQUIRED TO MAKE THE PROPOSED WORK AND ITS SEVERAL PARTS COME TOGETHER PROPERLY. NO CUTTING SHALL BE DONE TO ANY STRUCTURAL MEMBERS EXCEPT WHEN SHOWN ON THESE DRAWINGS.
- CONTRACTOR SHALL CONTACT ARCHITECT IMMEDIATELY UPON DISCOVERY OF ANY UNFORESEEN EXISTING CONDITION OR CONFLICT BETWEEN DRAWINGS AND ACTUAL CONDITIONS. WORK SHALL BE DONE IN A WORKMANLIKE MANNER BY EXPERIENCED CRAFTSMAN (LICENSED WHERE REQUIRED) IN ACCORD WITH THE DRAWINGS AND INSTRUCTIONS TO THE APPROVAL OF THE ARCHITECT/ INTERIOR DESIGNER UNLESS OTHERWISE SPECIFIED IN THE CONTRACT.
- CONTRACTORS SHALL VERIFY ALL DIMENSIONS AT THE JOB SITE PRIOR TO BIDDING AND/OR ORDERING MATERIALS AND EQUIPMENT AND NOTIFY THE ARCHITECT OF DISCREPANCIES BETWEEN CONDITIONS AND DRAWINGS. ANY CHANGE IN DIMENSIONS MUST BE APPROVED BY THE ARCHITECT BEFORE PROCEEDING WITH THE WORK.
- CONTRACTOR IS RESPONSIBLE FOR COORDINATION OF ALL TRADES PRECONSTRUCTION MEETING IS SUGGESTED TO COORDINATE LOCATION AND ROUTING OF ALL PIPING, DUCTWORK, ETC.
- IT IS THE GENERAL CONTRACTOR'S SOLE RESPONSIBILITY TO KEEP THE MUNICIPALITY UPDATED ON ANY ADDENDUM, CHANGE ORDER, OR PLAN CHANGES THAT WILL AFFECT THE PERMIT APPROVED SET OF PLANS. NO CHANGES WILL BE MADE WITHOUT WRITTEN APPROVAL FROM THE ARCHITECT / INTERIOR DESIGNER.
- ALL MATERIALS USED IN THE PERMANENT CONSTRUCTION OF THIS WORK SHALL BE NEW, EXCEPT AS NOTED, FIRST QUALITY, FREE FROM DEFECTS AND INSTALLED AS PER MANUFACTURER'S RECOMMENDED PROCEDURES FOR THE APPLICATION IN WHICH THE ITEM IS TO BE USED.
- THE CONTRACTOR SHALL MAINTAIN A FULL SET OF COMPLETE AND CURRENT DRAWINGS AVAILABLE FOR REVIEW AT THE JOB SITE AT ALL TIMES. THE CONTRACTOR SHALL KEEP UP TO DATE "AS-BUILT" DRAWINGS AND SAME SHALL BE DELIVERED TO THE ARCHITECT UPON COMPLETION OF THE PROJECT PRIOR TO FINAL PAYMENT. DRAWING SHALL INCLUDE LOCATIONS OF MAJOR UTILITY PIPING.
- VERIFY ANY SPECIAL REQUIREMENTS, TEMPORARY FACILITIES, BUILDING STANDARDS, INSURANCE REQUIREMENTS, ETC. WITH THE BUILDING OWNERS REPRESENTATIVE PRIOR TO BIDDING AND INCLUDE COSTS OF SAME.
- CONTRACT SHALL BE EXECUTED ON AIA-A-191 (LATEST EDITION) COMPLETE WITH GENERAL CONDITIONS OR OTHER FORM ACCEPTABLE TO ALL PARTIES. THESE GENERAL NOTES AND CONDITIONS WILL GOVERN IF THE GENERAL CONDITIONS CONFLICT.
- PROVIDE 5 ABC FIRE EXTINGUISHER @ MAXIMUM 15' O.C. FINAL LOCATION TO BE GIVEN BY FIRE MARSHALL, UNLESS NOTED EXTINGUISHERS SHALL BE SURFACE MOUNTED ON APPROVED HANGERS WITH TOP @ 40" AFF (®)
- SUBMIT SHOP DRAWINGS (WITH MATERIAL SAMPLES WHERE NECESSARY) FOR ALL CABINETRY AND MANUFACTURED ITEMS. ARCHITECT WILL RETAIN ONE COPY.
- SUBMIT NOTICE OF ACCEPTANCE (NOA) FOR EXTERIOR EQUIPMENT, DOORS, WINDOWS AND OTHER IMPROVEMENTS.
- CORRIDOR PARTITIONS, SMOKE STOP PARTITIONS, HORIZONTAL EXIT PARTITIONS, EXIT ENCLOSURES, AND FIRE RATED WALLS REQUIRED TO HAVE PROTECTED OPENINGS SHALL BE EFFECTIVELY AND PERMANENTLY IDENTIFIED WITH SIGNS OR STENCILING IN A MANNER ACCEPTABLE TO THE AUTHORITY HAVING JURISDICTION. SUCH IDENTIFICATION SHALL BE ABOVE ANY DECORATIVE CEILING IN CONCEALED SPACES. SUGGESTED WORDING "FIRE AND SMOKE BARRIER PROTECT ALL OPENINGS". SPACED PER CODE (MAXIMUM 12' O.C.)
- CONTRACTOR TO INSTALL PROPER BACKING IN ALL WALLS FOR BUILT-IN CABINETRY, TV'S, TOILET ACCESSORIES, ETC. ALL BACKING IN RATED WALLS AND OTHERS DETERMINED BY THE BUILDING OFFICIAL SHALL BE FIRE TREATED ATTACHED WITH APPROVED FASTENERS.
- ANY MATERIAL USED AS A FINISH SURFACE SHALL BE PROPERLY PROTECTED AFTER INSTALLATION.
- SURFACES TO RECEIVE FINISHES SHALL BE INSPECTED BY THE INSTALLER OF THE FINISH WHO WILL INFORM THE CONTRACTOR OF ANY REPAIR REQUIRED. ONCE THE FINISH INSTALLER HAS ACCEPTED THE SURFACE HE WILL BE RESPONSIBLE FOR THE FINAL PRODUCT.
- SELECT PAINT TYPE AS RECOMMENDED BY MANUFACTURER FOR PARTICULAR APPLICATION. USE ONLY FIRST-LINE QUALITY PRODUCTS. APPLY PAINT IN ACCORDANCE WITH MANUFACTURER'S RECOMMENDATIONS USING APPLICATORS AND TECHNIQUES BEST SUITED FOR SUBSTRATE AND TYPE OF MATERIAL BEING APPLIED. COMPLY WITH MANUFACTURER'S PUBLISHED RECOMMENDATIONS WITH RESPECT TO SURFACE PREPARATION, MIXING AND TINTING, APPLICATION, PROTECTION, AND CLEAN-UP. COMPLETELY COVER SURFACES TO PROVIDE AN OPAQUE, SMOOTH SURFACE OF UNIFORM FINISH, COLOR, AND APPEARANCE.
- CONTRACTOR TO PROVIDE ENGINEERED FIRE SPRINKLER DRAWINGS TO FIRE MARSHAL FOR APPROVAL IF APPLICABLE. WHEN APPLICABLE SYSTEM TO BE COMPATIBLE WITH EXISTING FIRE SPRINKLER SYSTEM. DRAWINGS SHALL BE SIGNED AND SEALED BY A P.E. REGISTERED TO PRACTICE IN FLORIDA WHERE REQUIRED.
- AN ADA APPROVED DRINKING FOUNTAIN AND UTILITY SINK EXISTS IN THE COMMON AREA.
- ALTERATION WORK COMPLIES WITH LEVEL 2 ALTERATIONS, PER FBC EXISTING BUILDING CODE, CHAPTER 4.
- ALL CONSTRUCTION, ALTERATION AND DEMOLITION TO COMPLY WITH NFPA 241.
- DEBRIS TO BE REMOVED FROM SITE DAILY.
- PAINT ENTIRE SUITE WITH 2 COATS OF FLAT LATEX PAINT BY "BENJAMIN MOORE" OR EQUAL.


BUILDING DATA:
 OCCUPANCY TYPE: GROUP B - BUSINESS
 4304 SF. DIVIDED BY 100 SF/PERSON = 43 PERSONS
 TYPE OF CONSTRUCTION - TYPE III PROTECTED - FULLY SPRINKLERED
 NUMBER OF FLOORS: 15

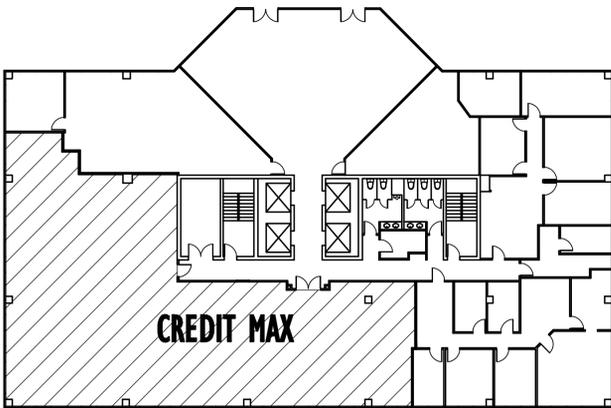

1 WALL SECTION A-1
 SCALE: 1-1/2" = 1'-0"

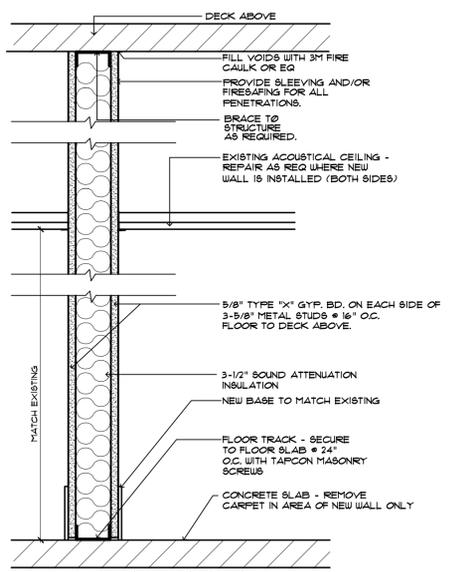

2 1 HR RATED WALL SECTION B-1
 SCALE: 1-1/2" = 1'-0"

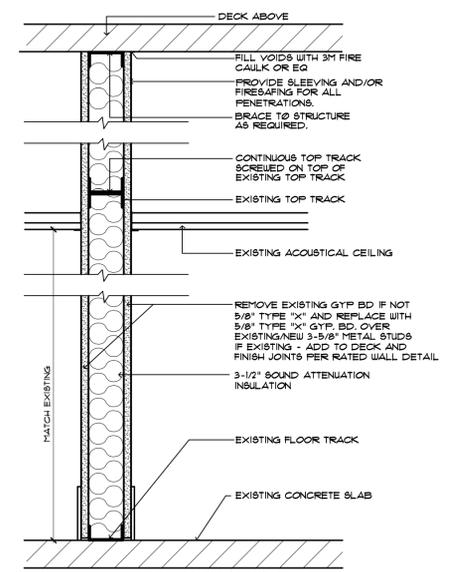

3 MODIFIED 1 HR RATED WALL C-1
 SCALE: 1-1/2" = 1'-0"

ROOM	FLOOR	BASE	WALLS	CEILING	SPECIAL REQUIREMENTS
200	EXIST TO REMAIN	WOOD - NEW WALLS ONLY	PAINT	EXISTING	
201	CARPET	WOOD - NEW WALLS ONLY	PAINT	EXISTING	
202	VCT A	VINYL	PAINT	EXISTING	
203	CARPET	WOOD - NEW WALLS ONLY	PAINT	EXISTING	
204	CARPET	EXISTING	PAINT	EXISTING	
205	CARPET	EXISTING	PAINT	EXISTING	
206	CARPET	WOOD - NEW WALLS ONLY	PAINT	2'X2' ACOUSTICAL	
207	CARPET	WOOD - NEW WALLS ONLY	PAINT	2'X2' ACOUSTICAL	
208	CARPET	WOOD - NEW WALLS ONLY	PAINT	EXISTING	
209	CARPET	WOOD - NEW WALLS ONLY	PAINT	EXISTING	
210	CARPET	WOOD - NEW WALLS ONLY	PAINT	EXISTING	
211	CARPET	EXISTING	PAINT	EXISTING	
212	CARPET	WOOD - NEW WALLS ONLY	PAINT	EXISTING	
213	CARPET	WOOD - NEW WALLS ONLY	PAINT	2'X2' ACOUSTICAL	
214	CARPET	WOOD - NEW WALLS ONLY	PAINT	EXISTING	
215	CARPET	WOOD - NEW WALLS ONLY	PAINT	EXISTING	
216	CARPET	WOOD - NEW WALLS ONLY	PAINT	EXISTING	
217	CARPET	WOOD - NEW WALLS ONLY	PAINT	EXISTING	
218	CARPET	WOOD - NEW WALLS ONLY	PAINT	EXISTING	
219	CARPET	EXISTING	PAINT	EXISTING	
220	VCT B	VINYL	PAINT	EXISTING	
221	CARPET	WOOD - NEW WALLS ONLY	PAINT	EXISTING	

FINISH SPECIFICATIONS:
 CARPET - PROVIDE A 15@0/12 ALLOWANCE - (INCLUDING GLUE DOWN INSTALLATION)
 VCT A - 'ARMSTRONGS' STANDARD EXCELON SERIES - 12" X 12" (OR EQUAL)
 VCT B - 'ARMSTRONGS' STATIC DISSIPATIVE TILE - 12" X 12" (OR EQUAL)
 WOOD BASE - MATCH EXISTING FOR NEW INCLUDING FINISH
 VINYL BASE: 4" HIGH BY JOHNSONITE OR EQUAL
 WOOD DOOR CASING - MATCH EXISTING FOR NEW INCLUDING FINISH
 PAINT - COLOR TO BE DETERMINED
 2'X2' ACOUSTICAL - MATCH EXISTING FOR NEW

FINISH SELECTIONS MUST COMPLY WITH THE FOLLOWING:
 PER FBC 2031 AND 204 - 2001
 INTERIOR WALL AND CEILING FINISHES SHALL BE CLASSIFIED IN ACCORDANCE WITH ASTM E 84. SUCH INTERIOR FINISH MATERIALS SHALL BE GROUPED IN THE FOLLOWING CLASSES IN ACCORDANCE WITH THEIR FLAME SPREAD AND SMOKE-DEVELOPED INDEX.
 CLASS C - FLAME SPREAD INDEX 16-200, SMOKE-DEVELOPED INDEX 0-450.
 THE SURFACES LISTED BELOW SHALL RECEIVE THE SURFACE AS DESCRIBED BELOW.
 A. NEW GYPSUM DRYWALL SYSTEMS: ONE PRIMER COAT AND 2 FINISH COATS LATEX PAINT W/ FLAT FINISH BY "BENJAMIN MOORE" OR EQUAL.
 B. EXISTING GYPSUM DRYWALL SYSTEMS: 2 FINISH COATS LATEX PAINT W/ FLAT FINISH BY "BENJAMIN MOORE" OR EQUAL.
 C. NEW WOOD DOORS: FINISH TO MATCH EXISTING
 D. NEW WOOD BASE AND CASINGS: FINISH TO MATCH EXISTING

DOOR MARK	OPENING SIZE	THICKNESS	CONSTRUCTION	FINISH	FIRE RATING (UNLESS NOTED)	GLASS	FRAME	REMARKS
1	3'-0" X 7'-0"	1-3/4"	S.C. WOOD	STAIN			WOOD	SEE NOTES 1 AND 3
2	3'-0" X 7'-0"	1-3/4"	SGL. LITE FRENCH	STAIN			WOOD	SEE NOTES 1 AND 3
3	3'-0" X 7'-0"	1-3/4"	SGL. LITE FRENCH	STAIN			WOOD	SEE NOTES 1 AND 3
