



9 ACCESSORY SCHEDULE					
MARK	DESCRIPTION	MANUFACTURER	MODEL NUMBER	MT HEIGHT	REMARKS
1	COAT HOOK	SEE HDW SET P-2 ON SHEET (A2.1)		54" AFF	MTD ON DOOR
2	TOILET PAPER HOLDER	BOBRICK	B-685	21" ϕ OF UNIT	
3	PAPER TOWEL DISPENSER	KIMBERLY CLARKE	09T03	42" BOT OF UNIT	
4	SOAP DISPENSER	BOBRICK	B-155	38" BOT OF UNIT	
5	ELECTRIC HAND DRYER	EXCEL DRYER	XLERATOR XL-	42" BOT OF UNIT	COLOR AS SELECTED BY OWNER
6	MIRROR (36"x36")	N/A	N/A	40" BOT OF UNIT	STD 1/4" MIRROR
7	MOP HOLDER	BOBRICK	B-223 x 24"	48" AFF	
8	SOAP DISPENSER	BOBRICK	B-2111	38" BOT OF UNIT	
9	REAR GRAB BAR	BOBRICK	B-6806 x 36"	36" ϕ OF UNIT	1 1/2" DIA - w/ PEENED GRIP
10	SIDE GRAB BAR	BOBRICK	B-6806 x 42"	36" ϕ OF UNIT	1 1/2" DIA - w/ PEENED GRIP
11	TOILET PARTITION	MARLITE	HIGH DENSITY POLYMER (HDP)	PER MANUF RECOMMEND	#260 SANDSTONE
12	VERTICAL GRAB BAR	BOBRICK	B-6806 x 18"	34-41" ϕ OF UNIT	1 1/2" DIA - w/ PEENED GRIP
13	BABY CHANGING STATION	KOALA KARE	KB-101-05	PER MFG INST.	PROVIDE BLOCKING PER MFG ROTS

NOTES


- 1) MOUNT ALL TOILET ACCESSORIES IN STRICT ACCORDANCE WITH THE AMERICAN DISABILITIES ACT OR GOVERNING HANDICAP CODE
- 2) PROVIDE FIRE TREATED WOOD BLOCKING BACK-UP FOR MOUNTING ALL ACCESSORIES

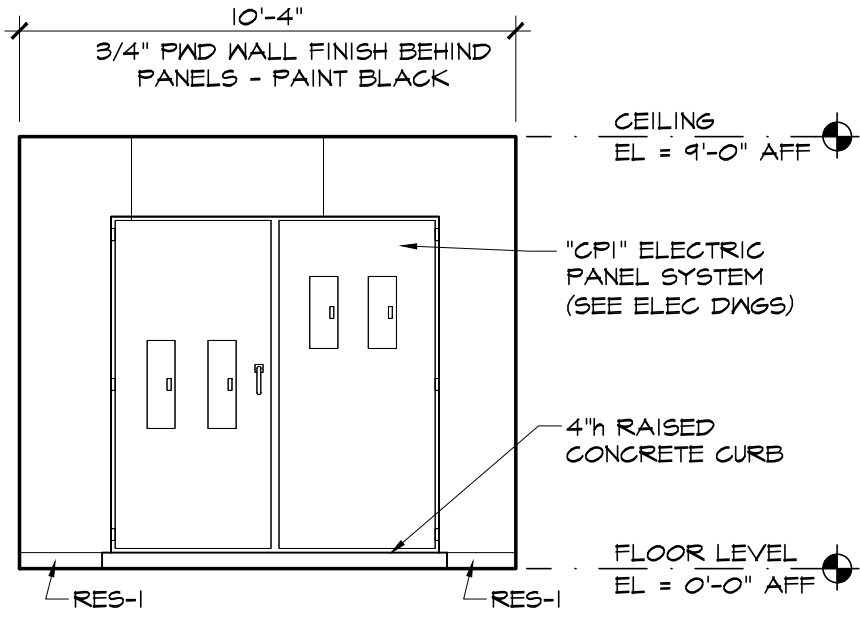


12 ELEVATION @ DELFIELD
A.I. SCALE: 1 1/2" = 1'-0"

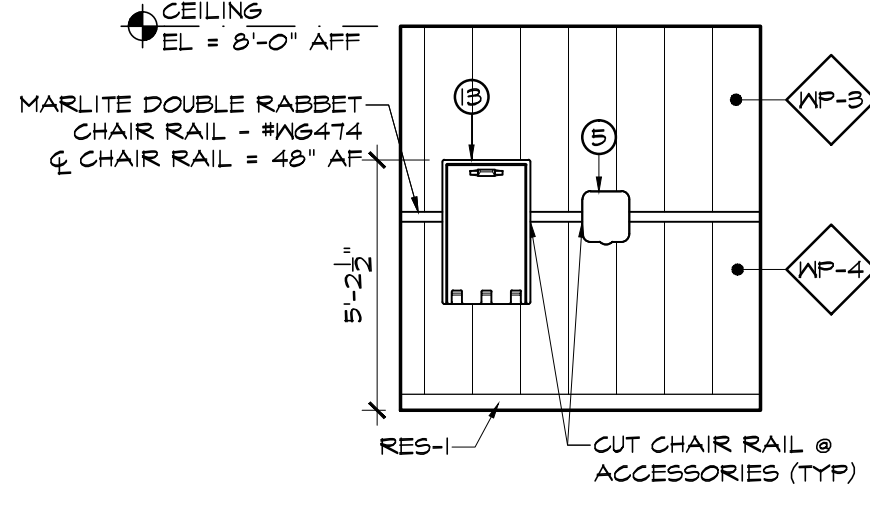


11 WOMEN'S ROOM ELEV (NORTH)
A.I. SCALE: 1/4" = 1'-0"

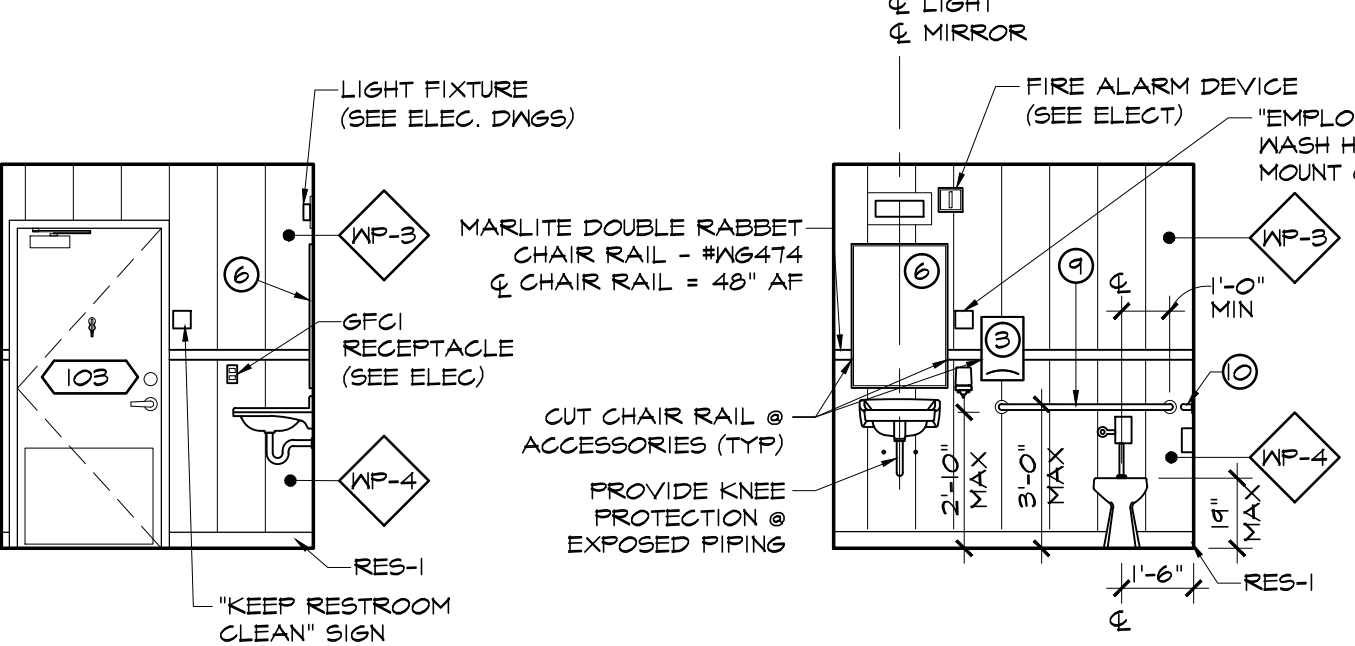


10 WOMEN'S ROOM ELEV (EAST)
A.I. SCALE: 1/4" = 1'-0"

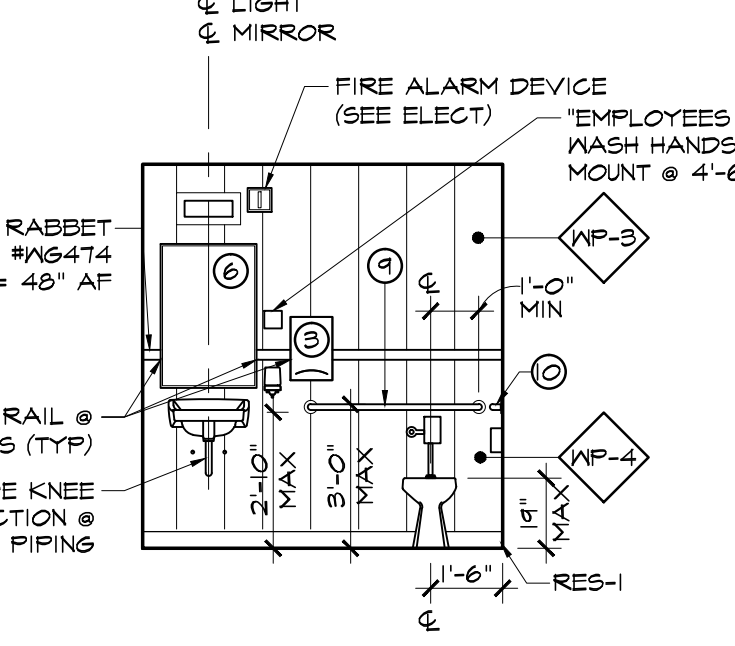


9 WOMEN'S ROOM ELEV (SOUTH)
A.I. SCALE: 1/4" = 1'-0"

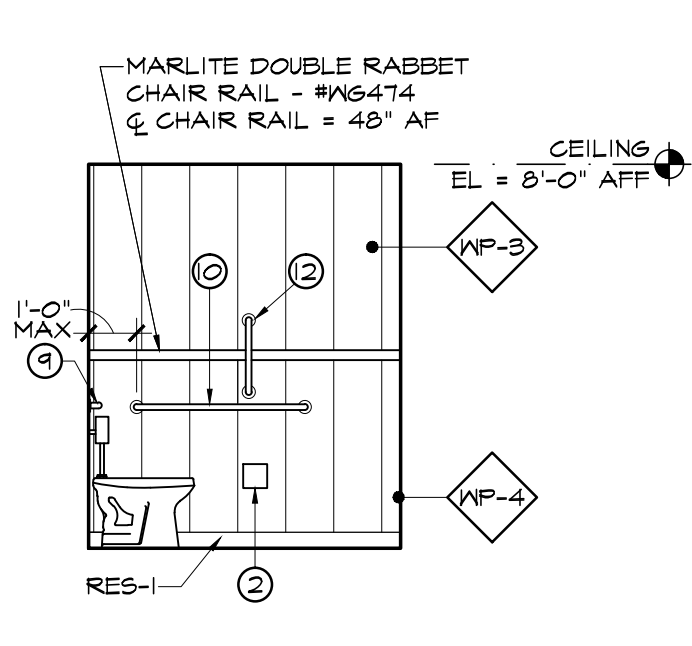


8 WOMEN'S ROOM ELEV (WEST)
A.I. SCALE: 1/4" = 1'-0"

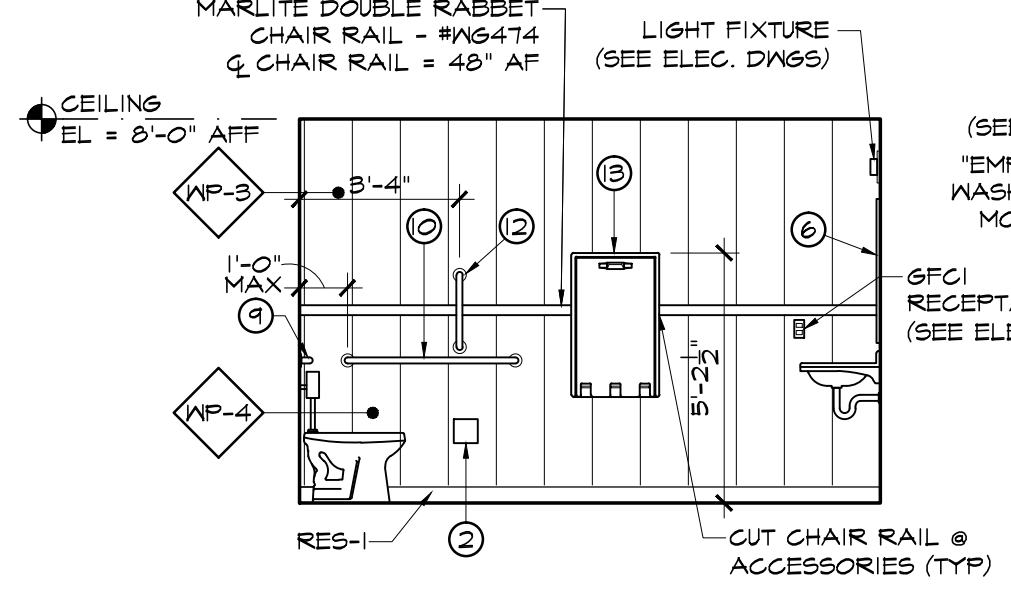


7 MEN'S ROOM ELEV (NORTH)
A.I. SCALE: 1/4" = 1'-0"

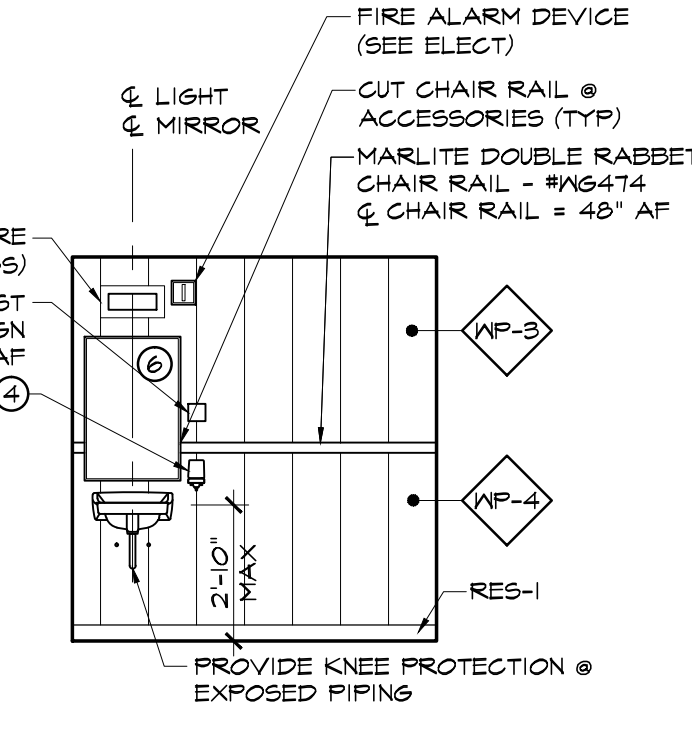


6 MEN'S ROOM ELEV (EAST)
A.I. SCALE: 1/4" = 1'-0"

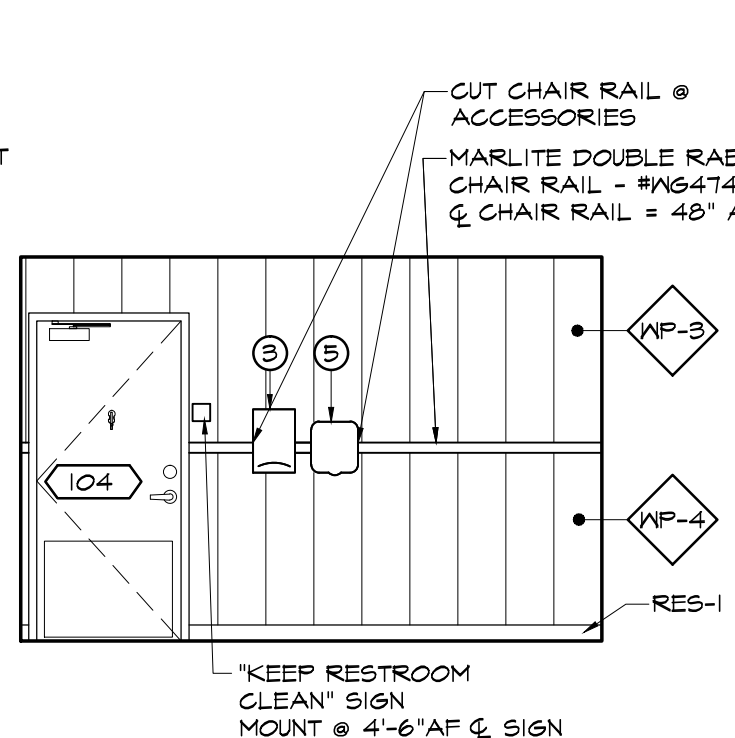


5 MEN'S ROOM ELEV (SOUTH)
A.I. SCALE: 1/4" = 1'-0"

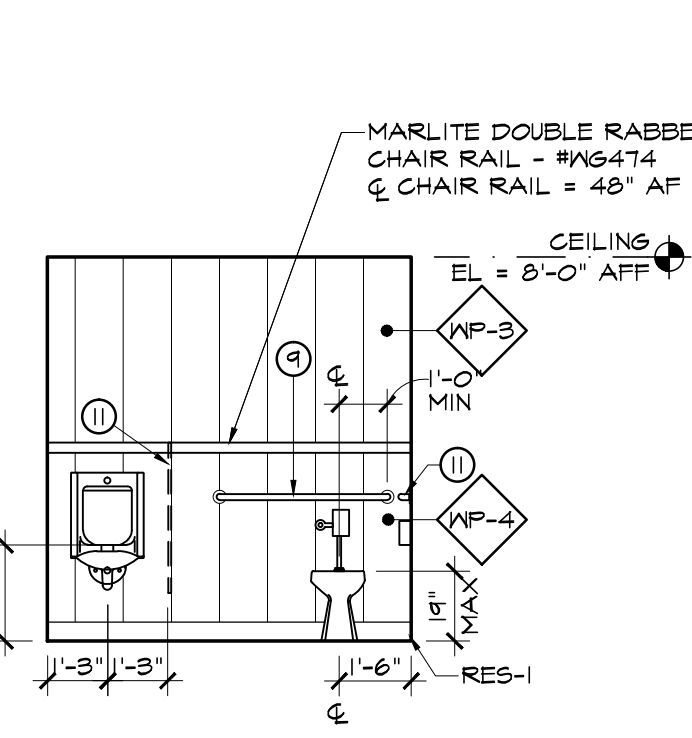

4 MEN'S ROOM ELEV (WEST)
A.I. SCALE: 1/4" = 1'-0"

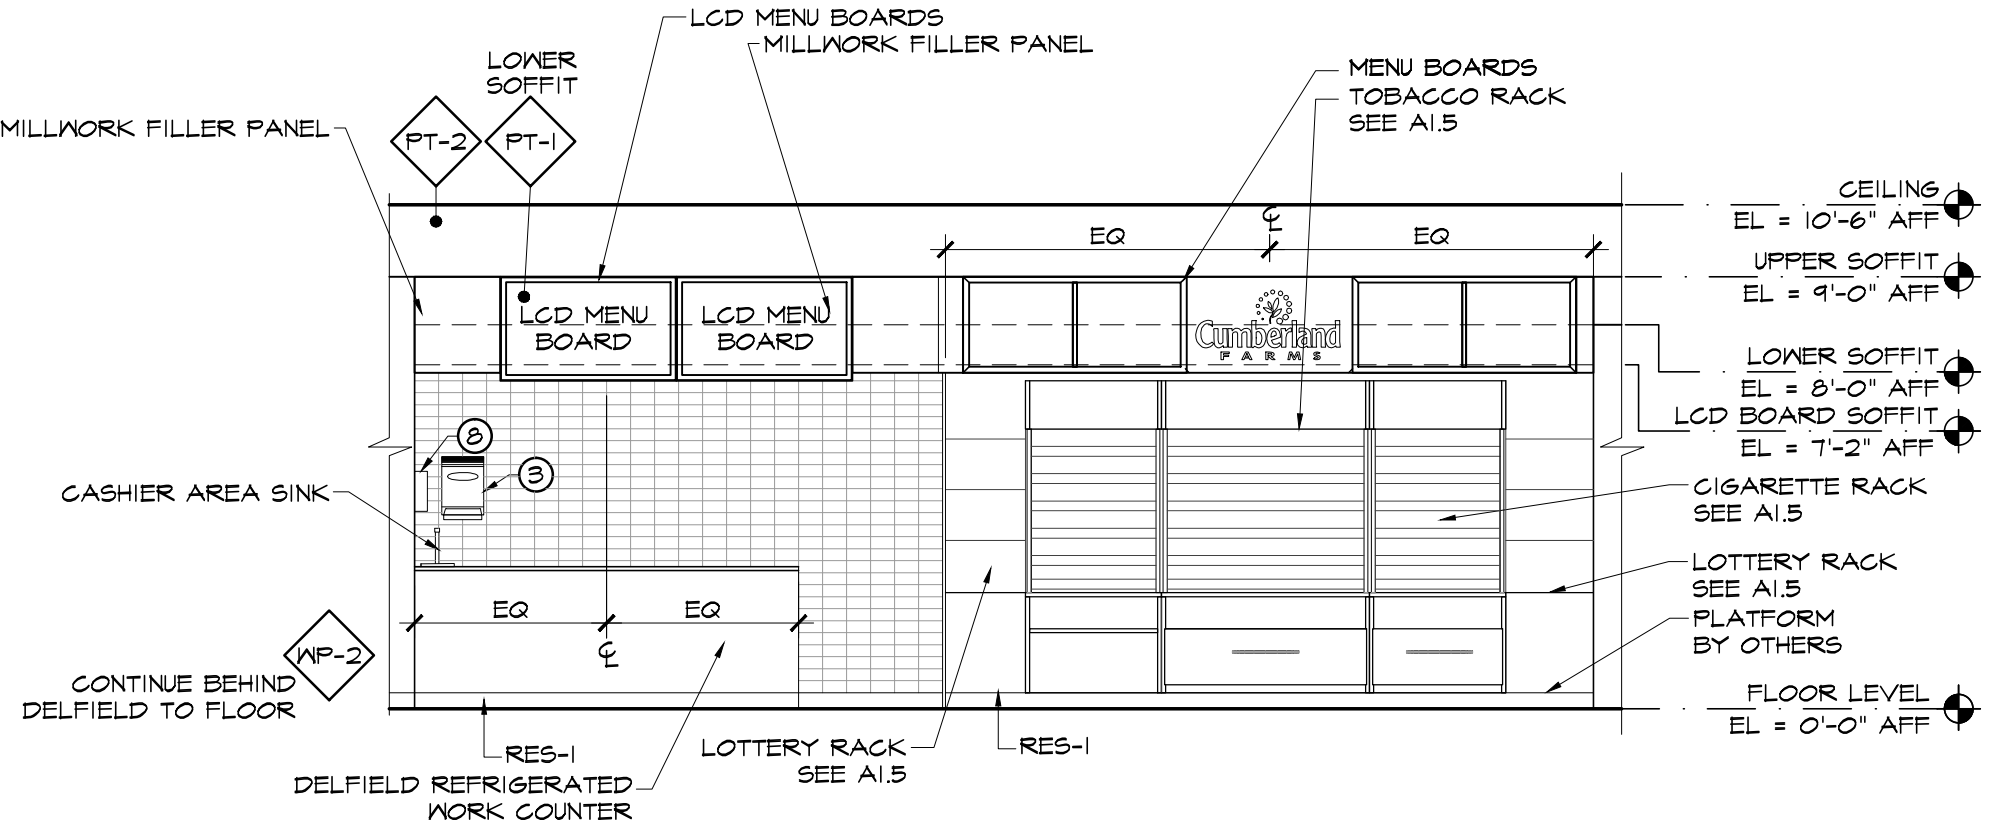

3 ELEVATION AT CHECKOUT COUNTER
A.I. SCALE: 1/4" = 1'-0"

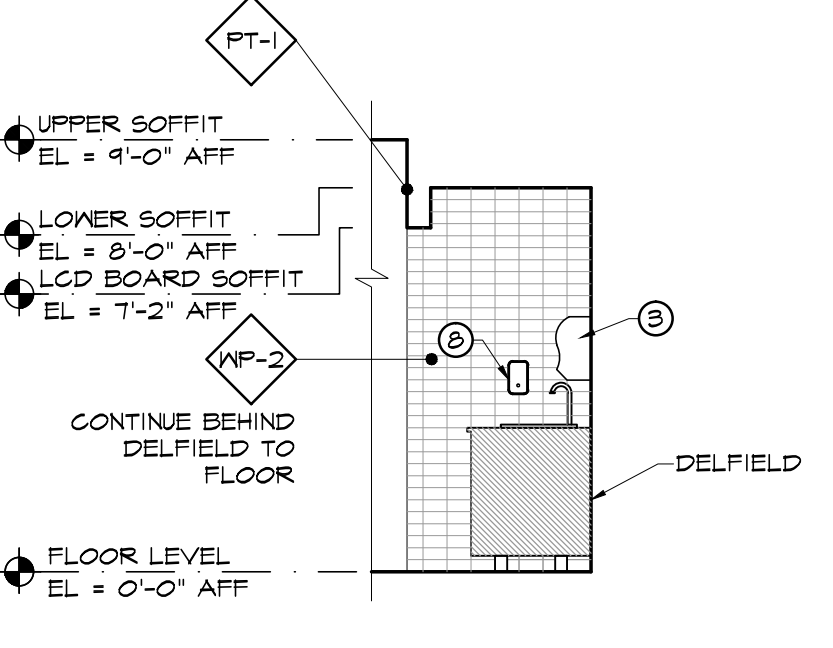

2 ELEVATION @ DELFIELD
A.I. SCALE: 1 1/2" = 1'-0"

