
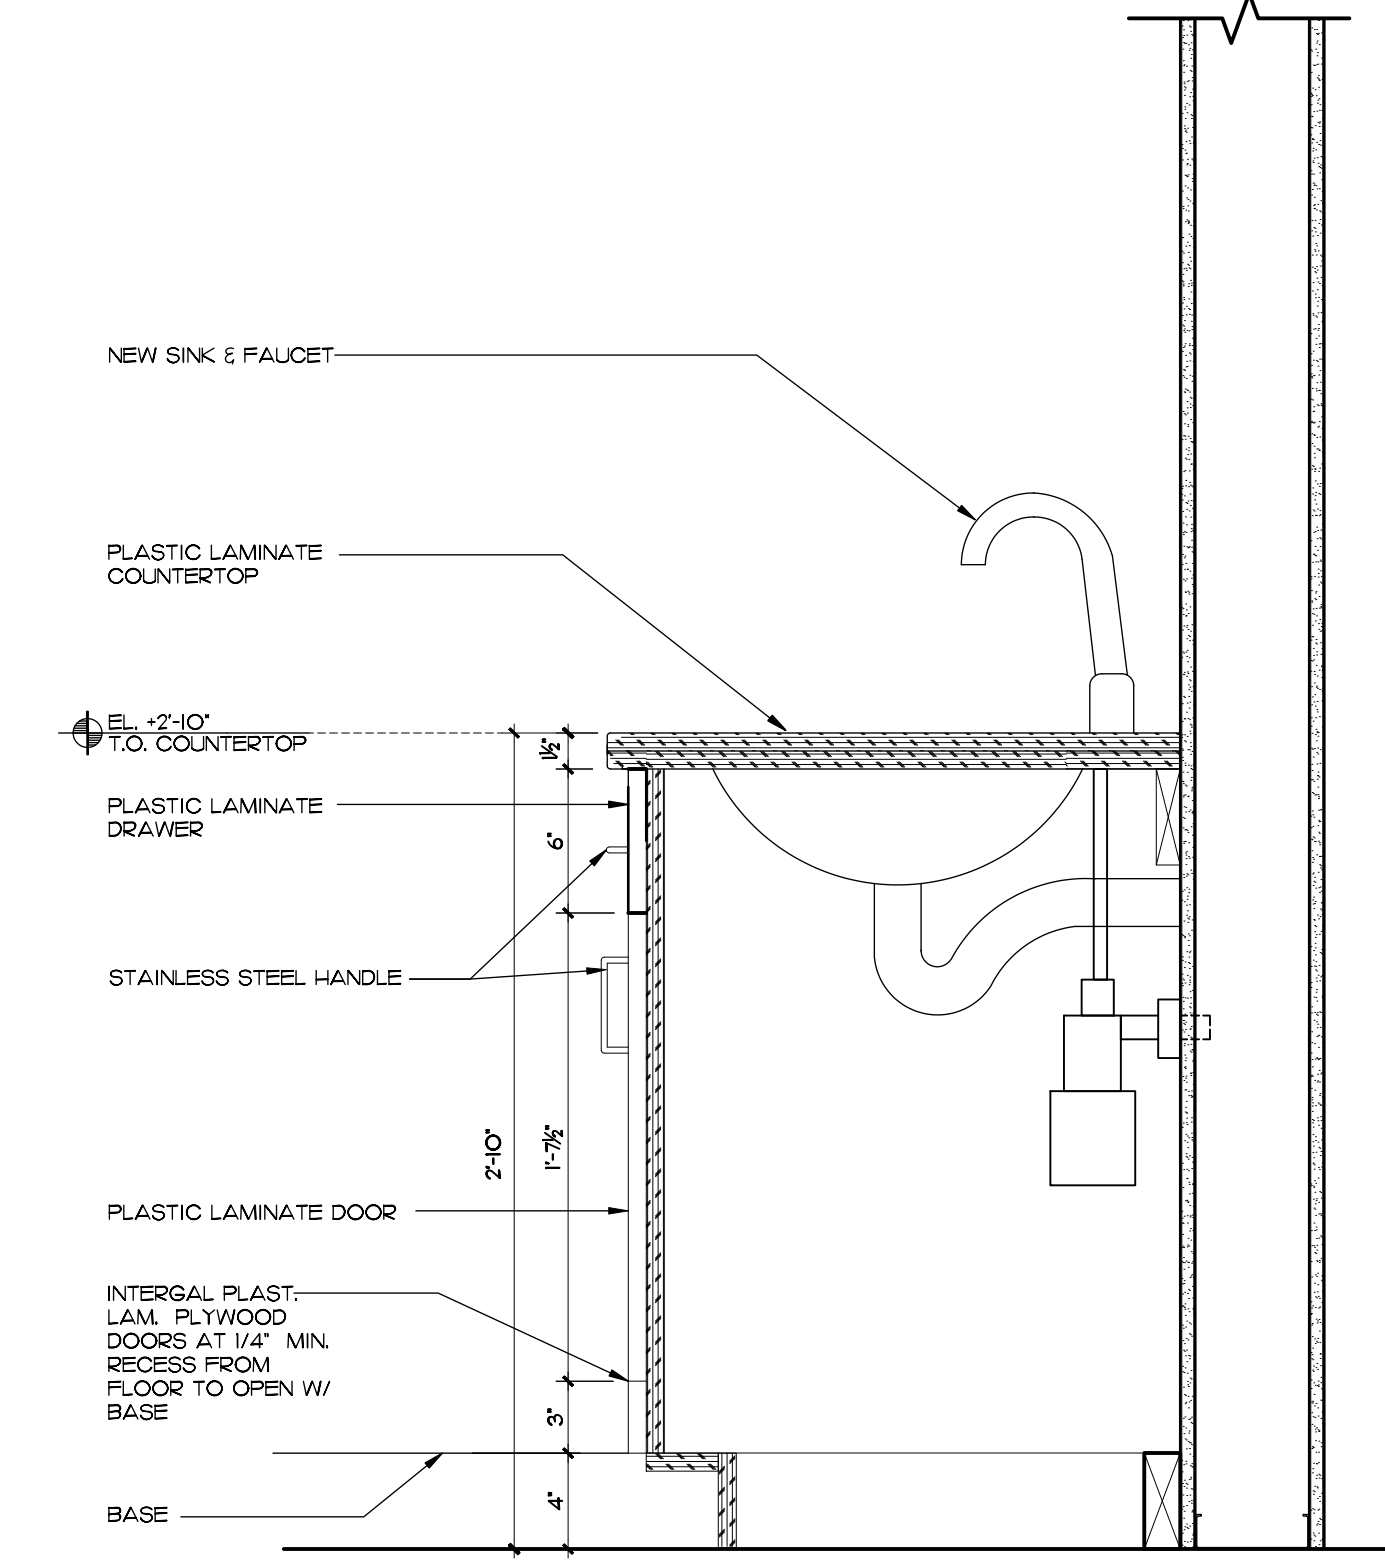
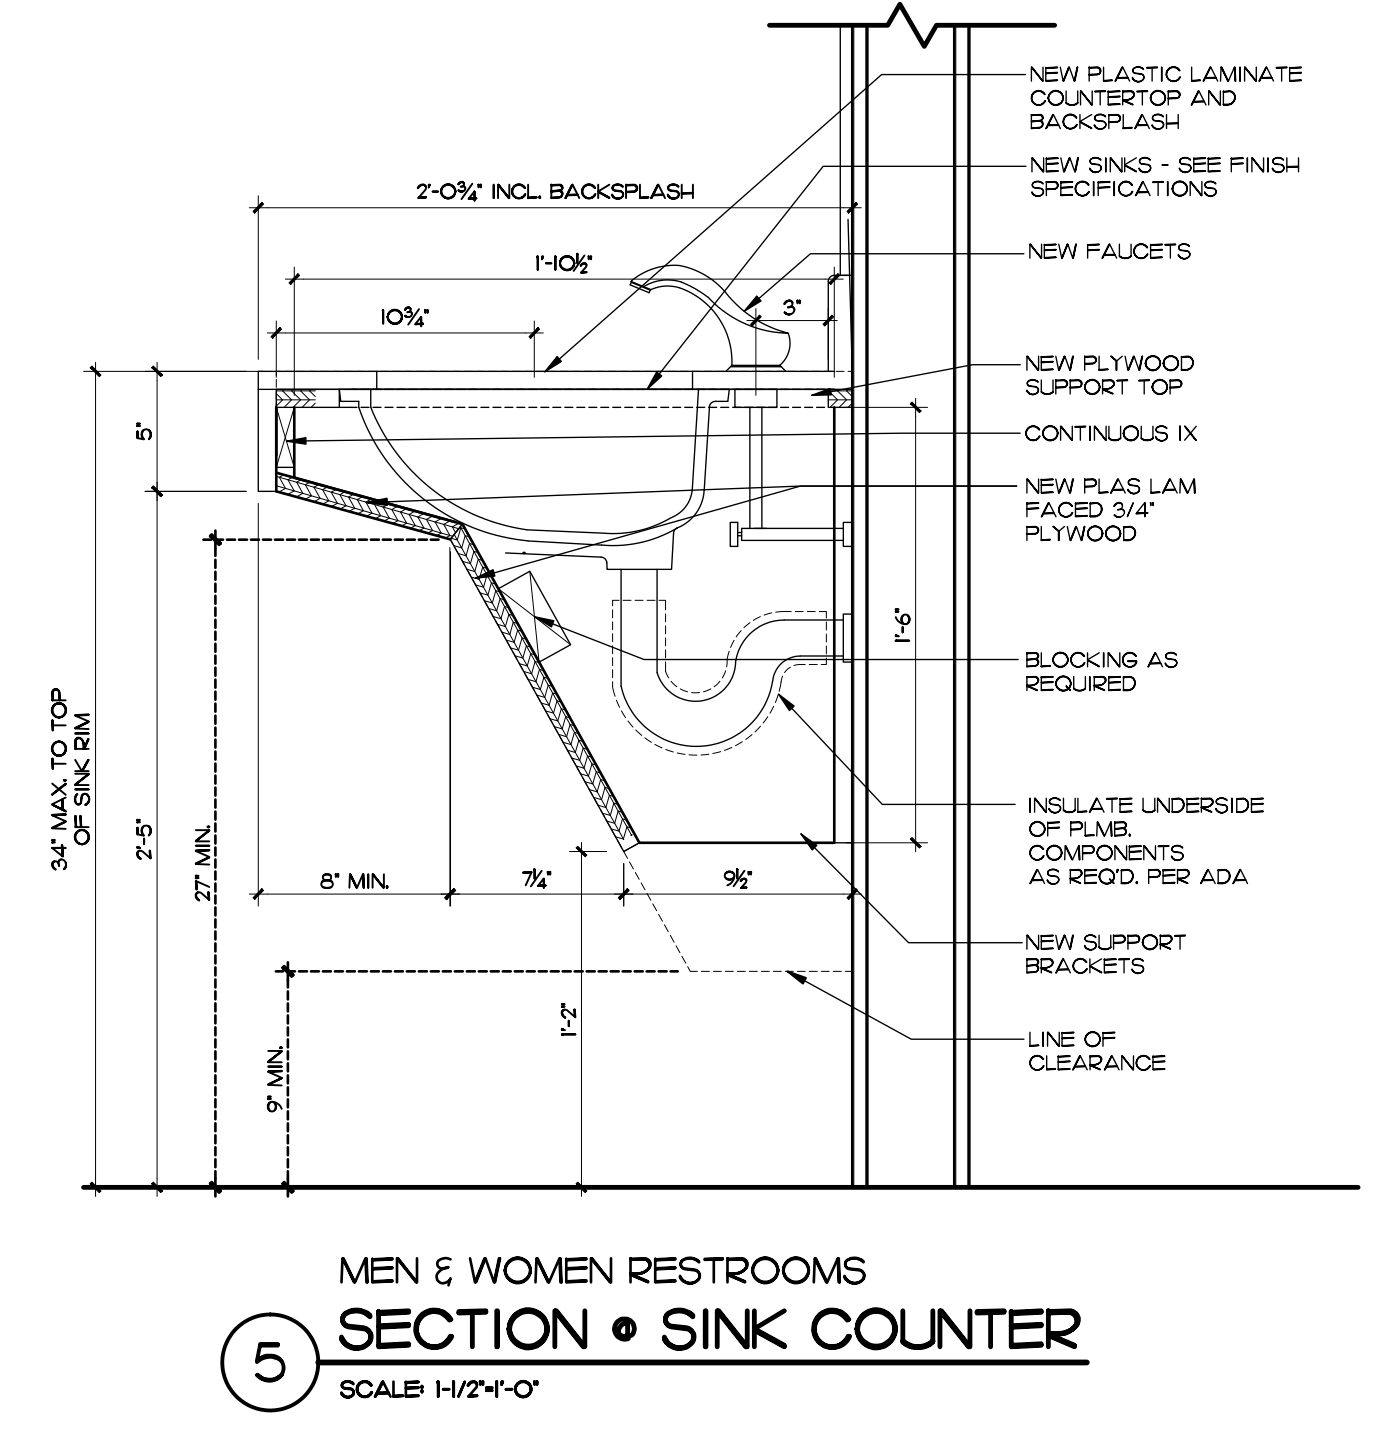


## ACCESSORIES

- A DUAL ROLL TOILET TISSUE DISPENSER BY BRADLEY MODEL#5402 - STN. STL.
- B BRADLEY SEMI-RECESSED TOWEL DISPENSER/WASTE RECEPTACLE #2017-10, RWJ II-3/4"WX5-5/8"X3-3/4" - SATIN FINISH.
- C BRADLEY RECESSED SOAP DISPENSER #6437 W/ LATHER VALVE, MOUNT CATCH PLATE BELOW VALVE. MOUNTING HEIGHT 40" TO TOP OF UNIT.
- D TCO: ONE SHOT FOAM COUNTER MOUNTED SOAP DISPENSER - TOUCH-FREE - CHROME.
- E KOHLER UNDERCOUNTER MOUNTED SINK - 'CAXTON' K-2210 VITREOUS CHINS - COLOR WHITE, W/ CHICAGO FAUCET - 99047933 CG DC DECK MNTD. GOOSNECK, SENSOR.
- F 42" / 1-1/2" DIA. GRAB BAR - HEAVY DUTY STAINLESS STEEL BY BRADLEY- MODEL# 812
- G 36" / 1-1/2" DIA. GRAB BAR - HEAVY DUTY STAINLESS STEEL BY BRADLEY- MODEL# 812
- H 18" X 30" / 1-1/2" DIA. SHOWER GRAB BAR - HEAVY DUTY STAINLESS STEEL BY BRADLEY- MODEL# 812
- J BOBRICK FRAMELESS STN. STL. MIRROR - B-1556 2436
- K REVERSIBLE PHENOLIC SHOWER SEAT - SUBMIT SHOP CUT SHEETS FOR ARCHITECT'S APPROVAL.
- L SHOWER CURTAIN ROD IN SATIN FINISH - BY BRADLEY MODEL #19598 - CURTAIN & RINGS VERIFY OPENING SIZE IN FIELD PRIOR TO PURCHASE.
- M KOHLER WALL HUNG SINK K-1999-1R (WHITE) W/ TOTO-TEL5GC FAUCET
- N KOHLER SHOWER HEAD, SLIDE BAR - K-8501, K-8524, KOHLER VALVE K-169 SERIES, COLOR CHROME.
- O ZURN URINALS #25756, 205.00 VITREOUS CHINA-COLOR WHITE-SENSOR OPERATED BATT. POWER FLUSH-1/8 GPF.
- P ZURN TOILET #25660-VITREOUS CHINA-COLOR WHITE, W/ SENSOR OPERATED, BATT. POWERED FLUSH VALVE #256000AV-3P-VS1

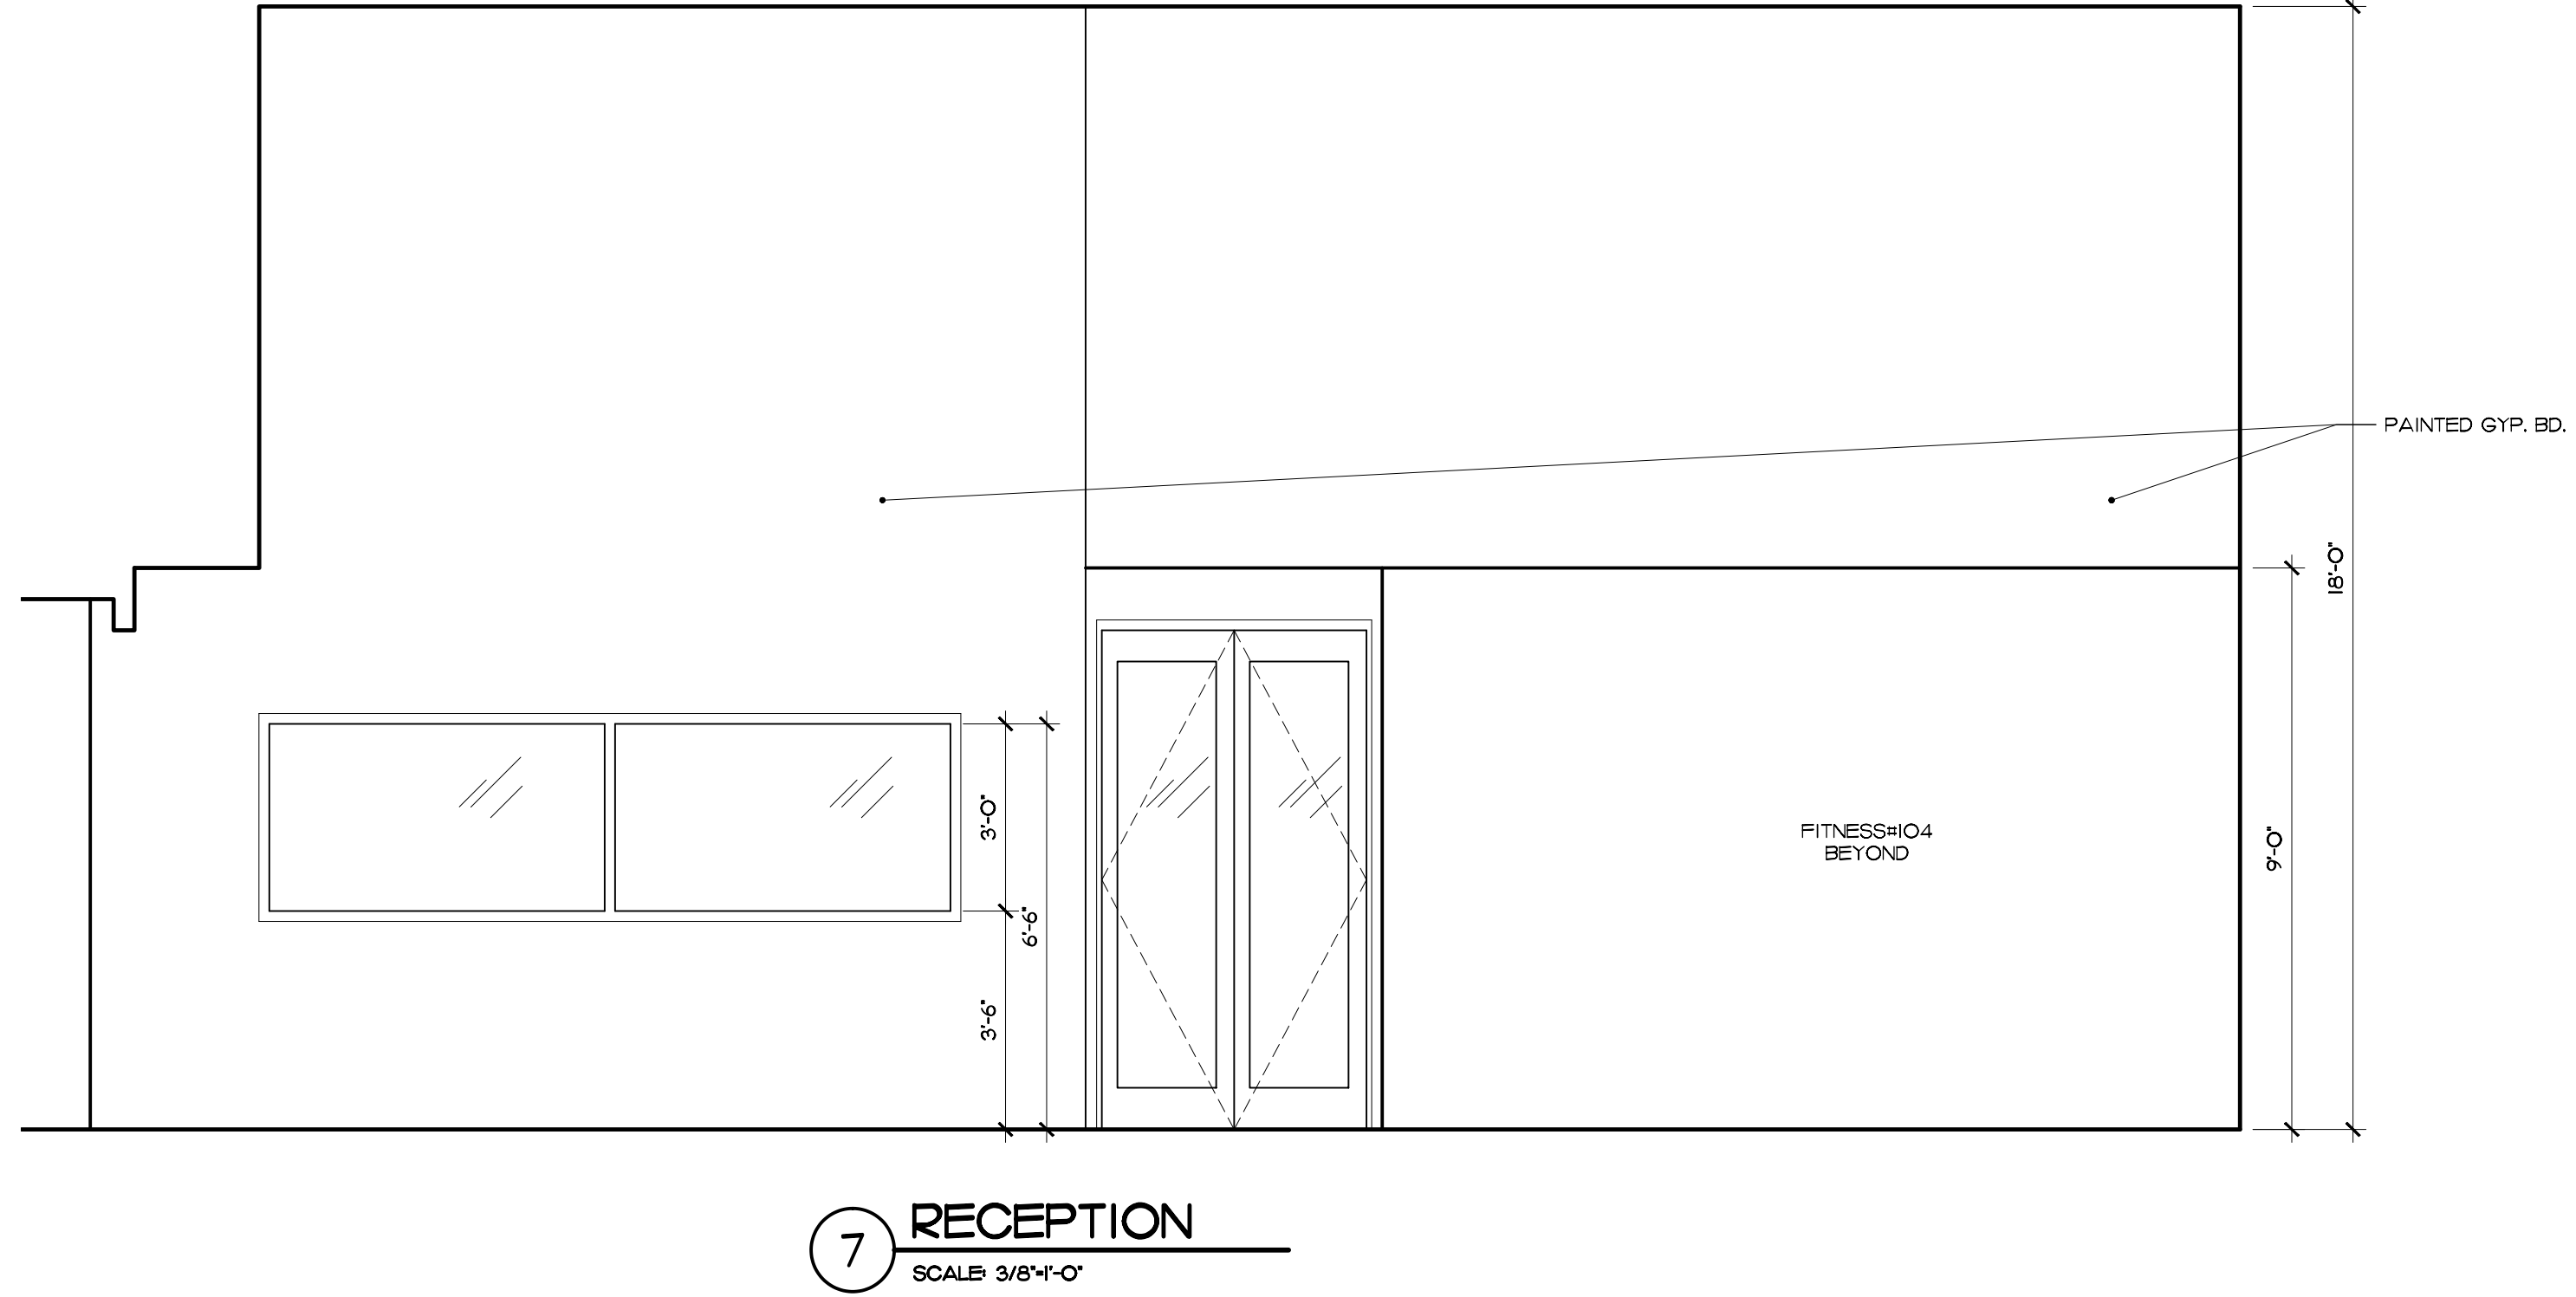

## MOUNTING HEIGHTS


SCALE: N.T.S.

## RECEPTION

SCALE: 3/8"=1'-0"

## INTERIOR ELEVATIONS & ENLARGED PLAN

SCALE: 3/8" = 1'-0"

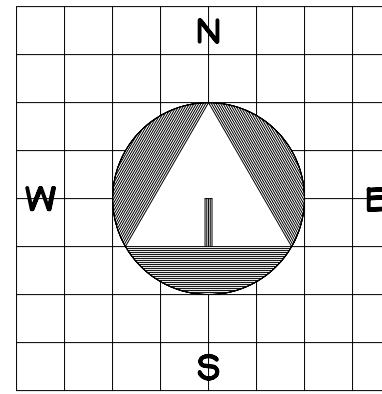

TENANT IMPROVEMENTS FOR:  
NORTHBIDGE CENTER GYM FACILITY  
515 N. FLAGLER DR., SUITE P-100  
WPB, FLORIDA

GLIDDEN • SPINA & PARTNERS  
ARCHITECTURE • INTERIOR DESIGN, INC.  
PHONE : 561.684.6844 • FAX : 561.684.5594 • E-MAIL : info@gsp-architects.com  
1401 FORUM WAY, SUITE 100 • WEST PALM BEACH, FLORIDA 33401  
FL License: #A26001602  
Benjamin John Glidden, III #R6536  
Kelli M. Spina #R13419

COPYRIGHT 2009  
THESE DRAWINGS ARE FOR THE  
EXCLUSIVE USE OF GLIDDEN, SPINA  
& PARTNERS, INC. AND MAY NOT BE  
REPLICATED, REPRODUCED OR USED  
IN ANY MANNER WITHOUT THE  
EXPRESS WRITTEN CONSENT OF  
GLIDDEN, SPINA & PARTNERS, INC.  
ALL RIGHTS RESERVED.

sheet title: & ENLARGED PLAN  
file name: NBT-ELEV.DWG  
project no: 11040  
date: 02/14/12  
drawn by: BJJOE  
checked by: KS

A-2.1