


FIRST FLOOR HVAC PLAN



WAREHOUSE/MEZZANINE HVAC PLAN

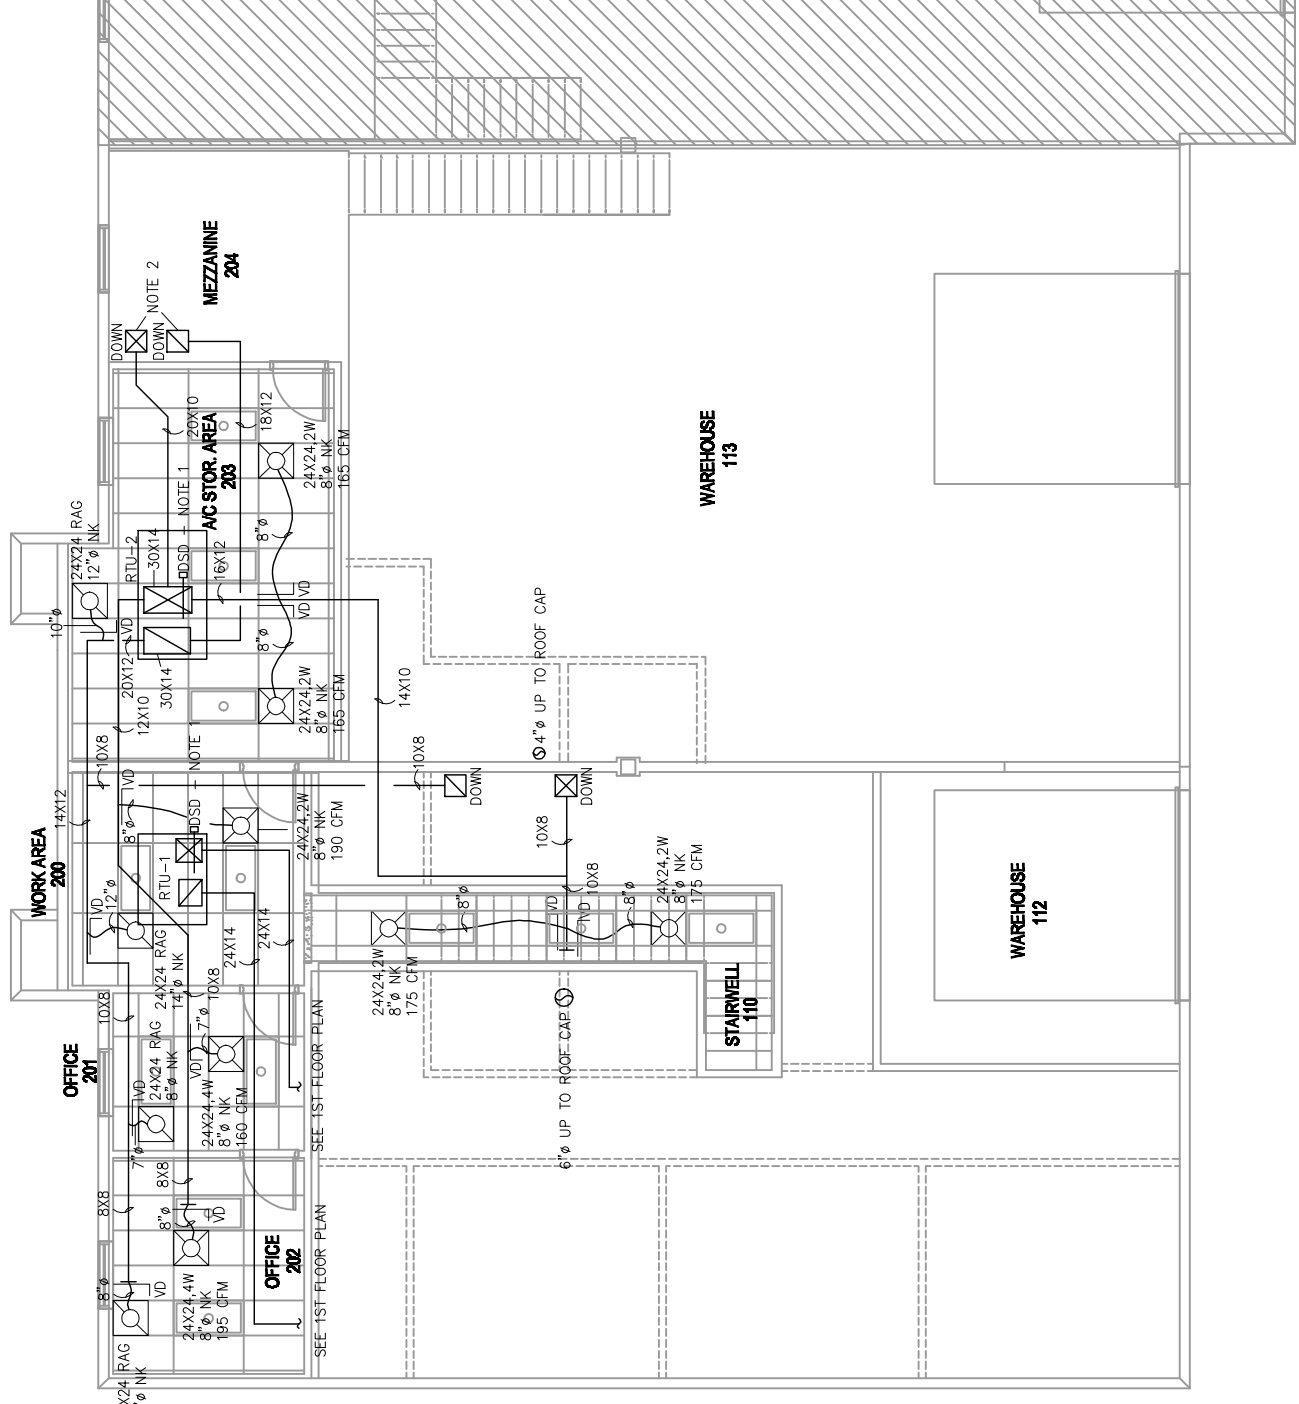